




# ROOF FIXING & TRUSS INSTALL

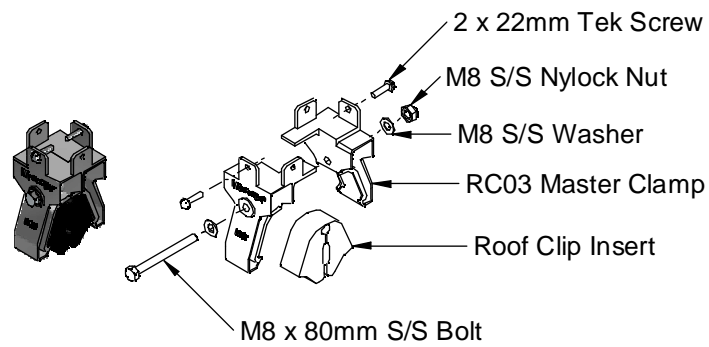


**RC03 DETAIL**  
1:5

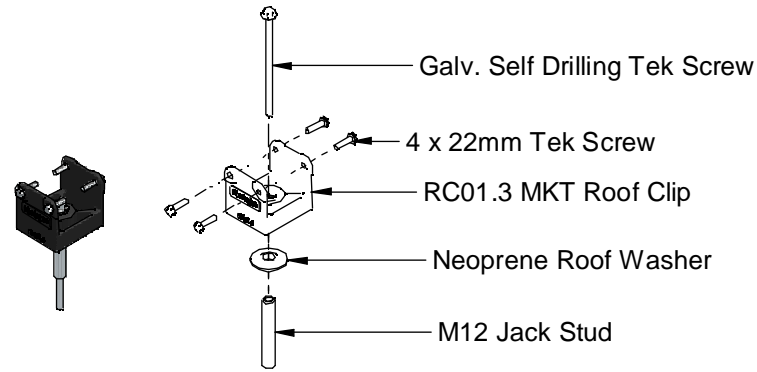


**RC01.3 WITH JACK STUD DETAIL**  
1:5

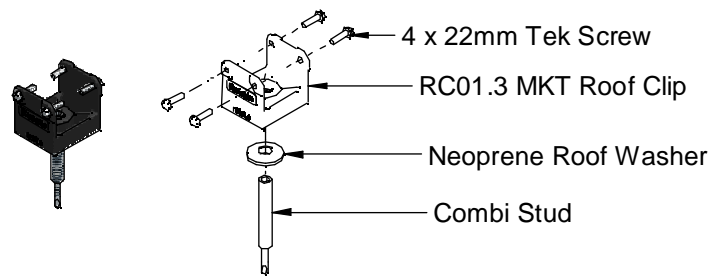


**RC01.3 WITH COMBI STUD DETAIL**  
1:5

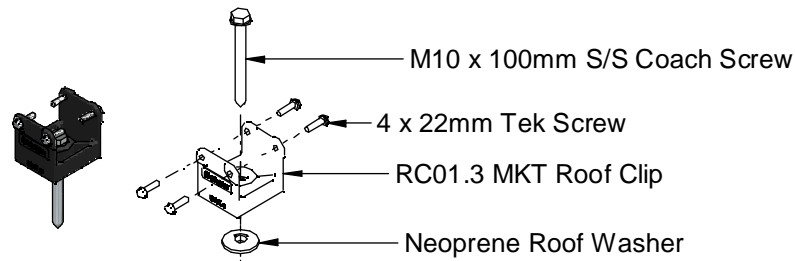


**RC01.3 WITH COACH SCREW DETAIL**  
1:5

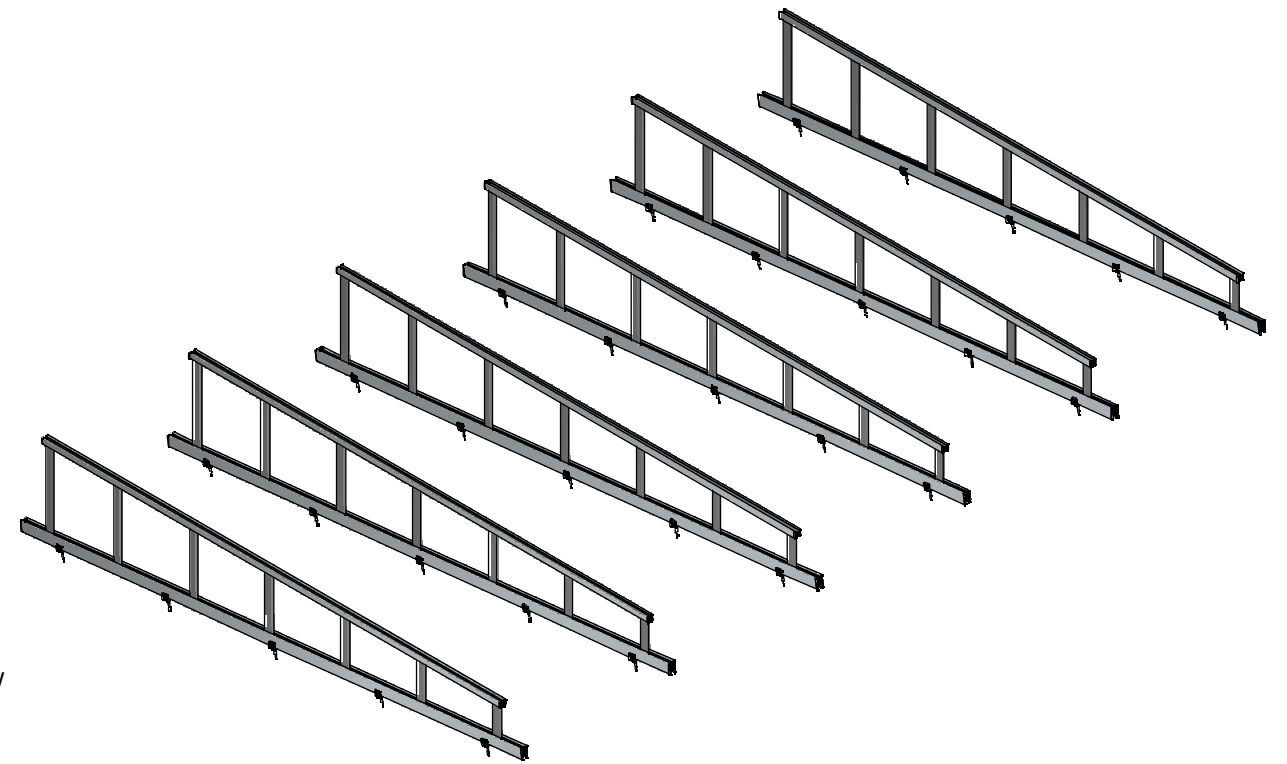

**TRUSS INSTALLATION**  
1:50

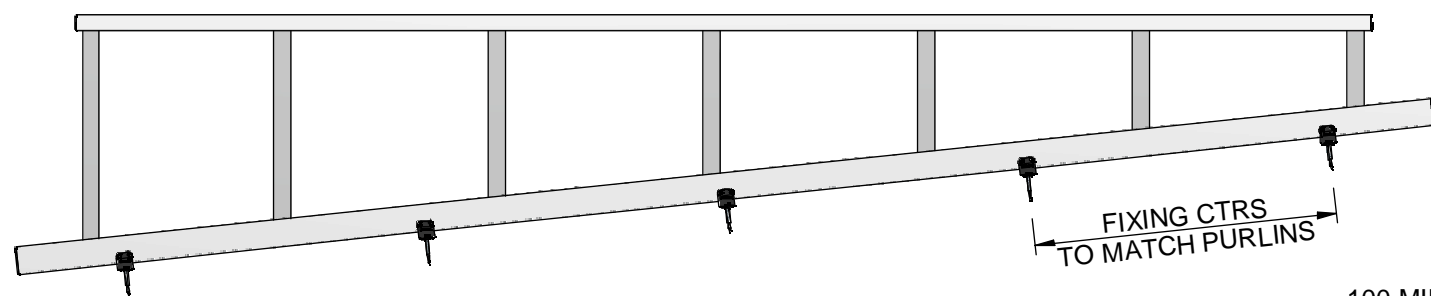


**SIDE ELEVATION**  
1:25

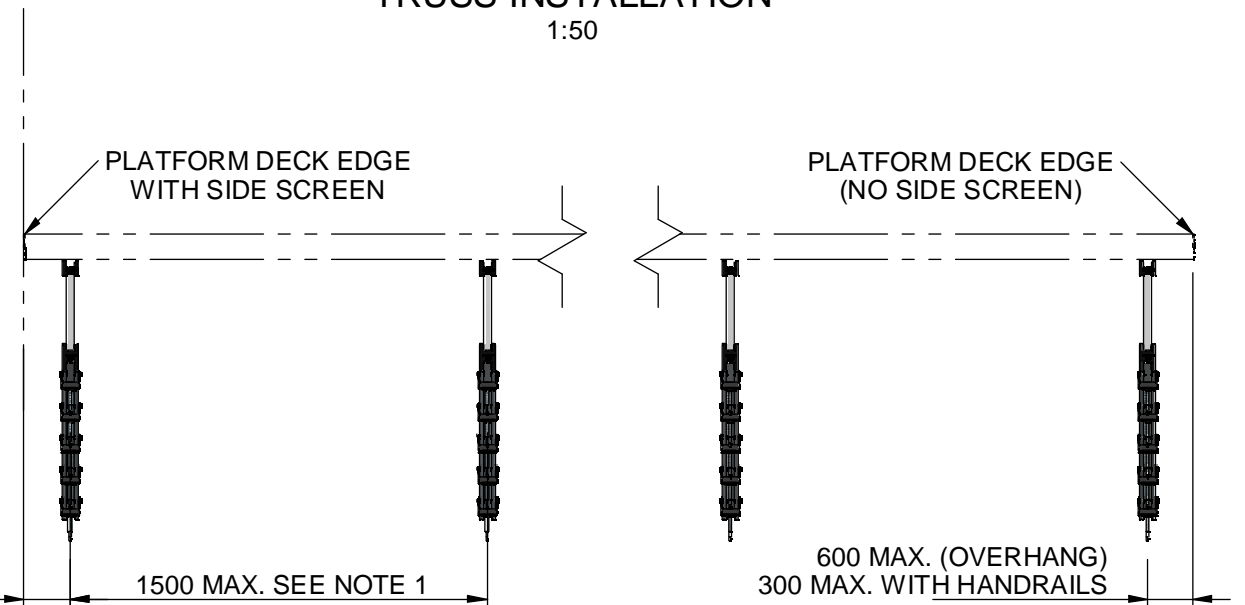

**REAR ELEVATION**  
1:25

NOTE 1:  
REFER TO PLATFORM SPEC. SHEET FOR TYPICAL TRUSS SPACING. ADJUST TO SUIT ROOF PROFILE. MAXIMUM SPACING MAY ONLY BE EXCEEDED WITH PRIOR APPROVAL FROM MONKEYTOE.

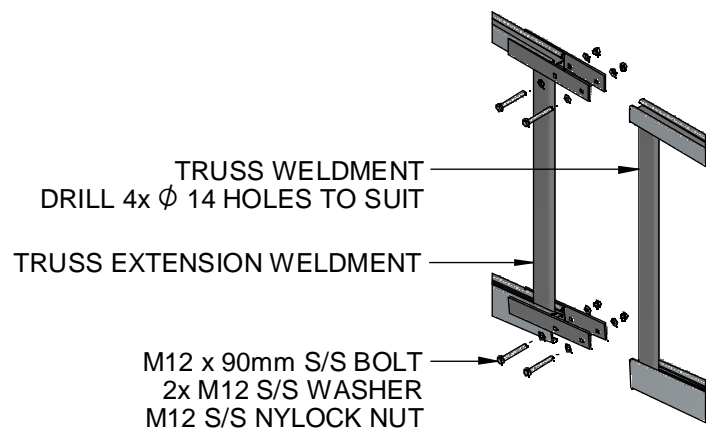


**TRUSS EXTENSION DETAIL**  
1:20

DRAWN BY:	<b>KM</b>
MODELED BY:	<b>KM</b>
CHECKED BY:	<b>BP/BD/LK</b>
DATE DRAWN:	<b>10/04/2019</b>
LAST SAVED:	<b>11/04/2019</b>
MATERIAL:	<b>SEE B.O.M.</b>
FINISH:	<b>Mill</b>
TOLERANCES:	<b>+0,-2.0;0.1°</b>


**Monkeytoe**

EVERYTHING BETTER  
0800 658 637 - www.monkeytoe.co.nz

 
STANDARD PLATFORM INSTALL DETAILS		
MONKEYTOE GROUP LTD		
DWG No: MP-ID-01		<b>2004</b>
	SHEET 1 OF 5	<b>A3</b>
	SCALE: 1:50	01
DO NOT SCALE	DIMENSIONS IN MILLIMETERS	

CROSS BRACES AND LATERAL BRACES TO BE INSTALLED AT EVERY 2ND UPRIGHT. ALL TRUSSES TO BE CROSS BRACED IN PAIRS.


# DECK & BRACING INSTALL

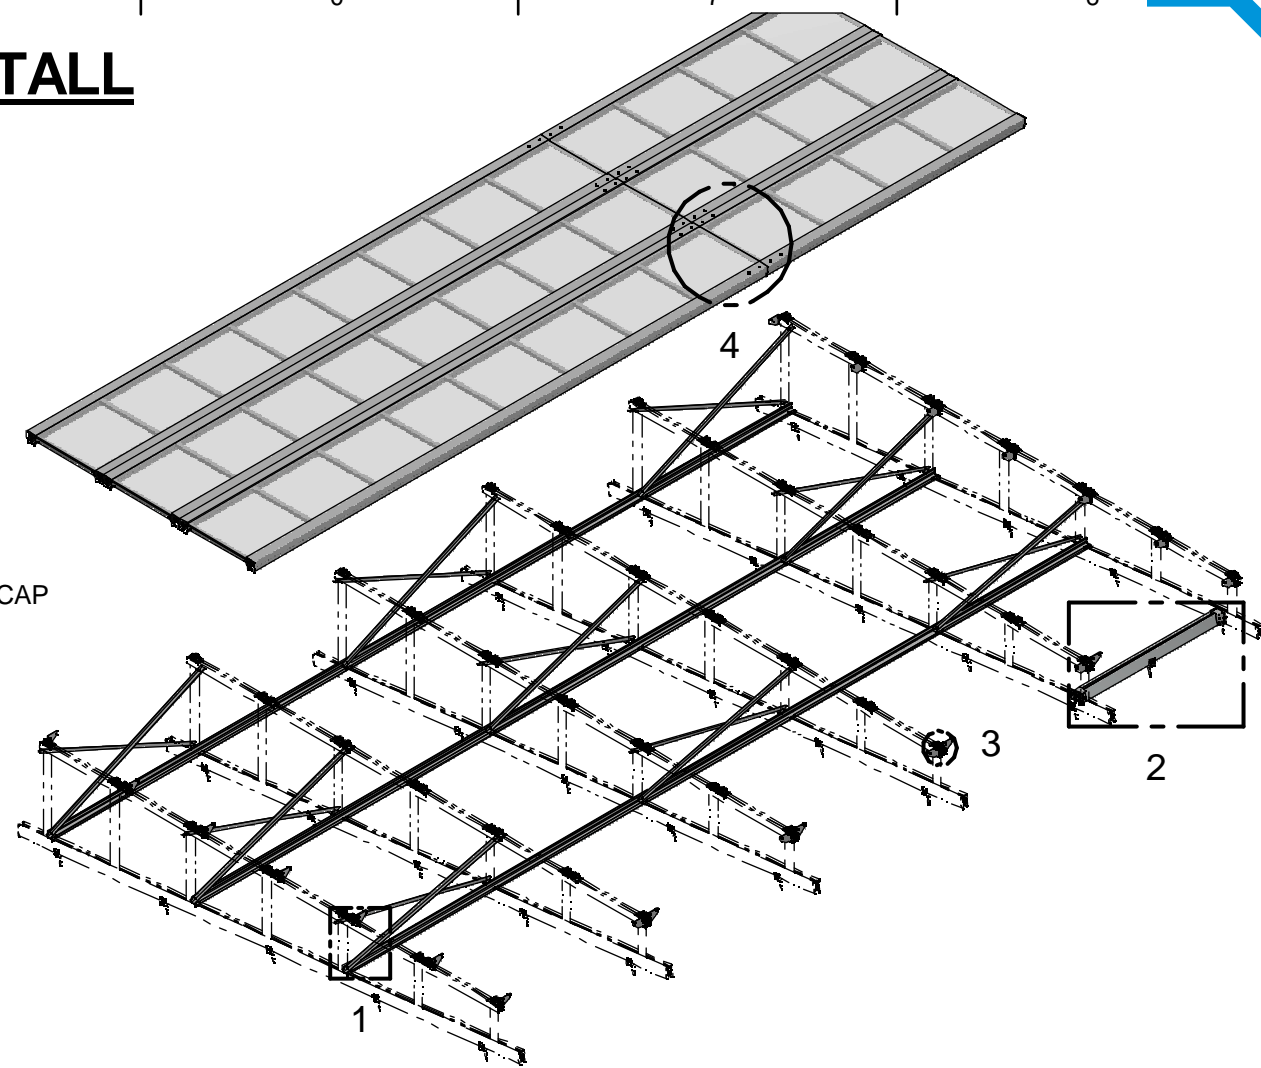


WALKWAY INSTALLATION  
1:50

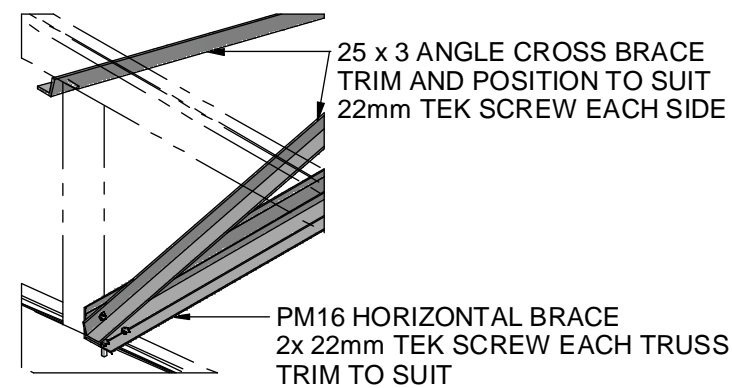


(1) BRACING DETAIL  
1:10

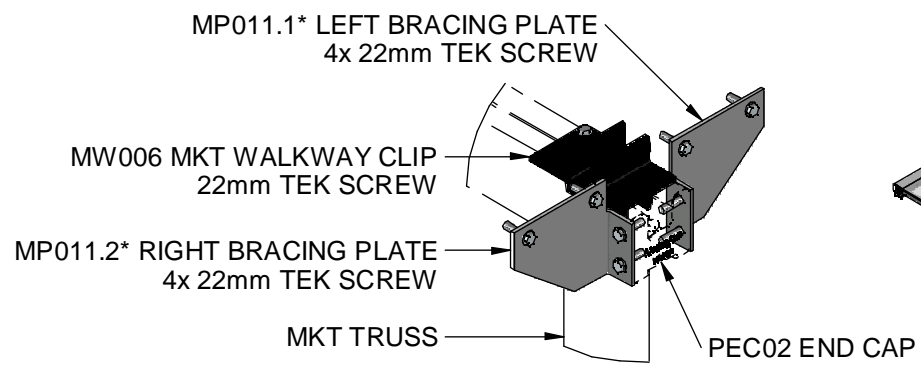


(3) BRACING PLATE DETAIL  
1:5

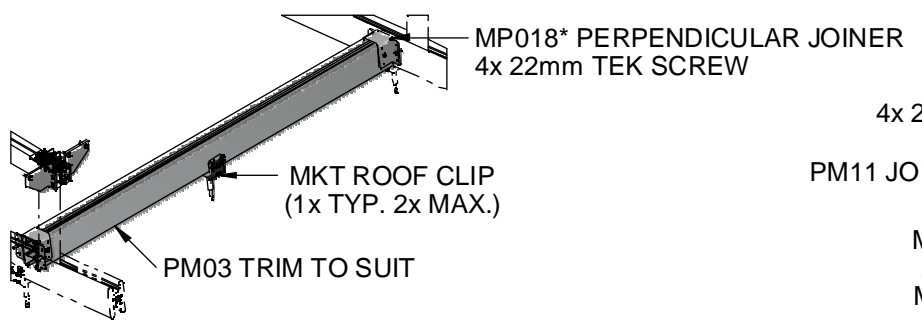


(2) IN BETWEEN CLIP DETAIL (IF REQ'D)  
1:20

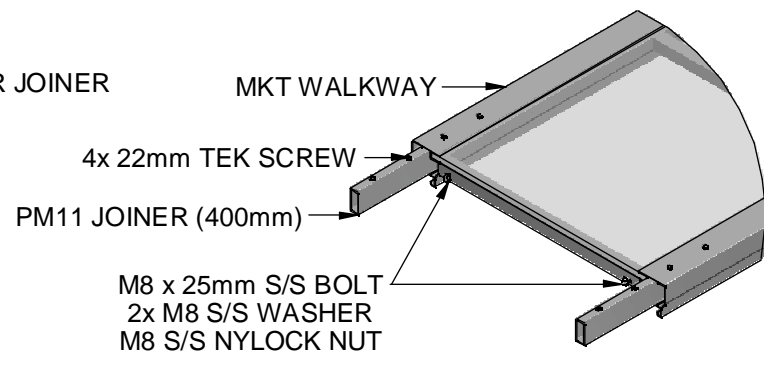


(4) WALKWAY JOIN DETAIL  
1:15

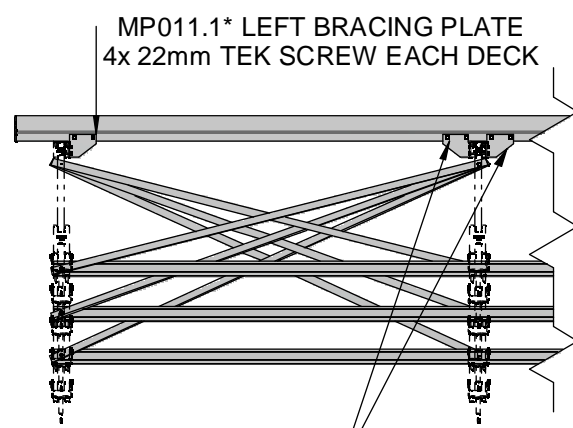


BOTH BRACING PLATES ON CENTER TRUSSES AT FRONT OF PLATFORM ONLY

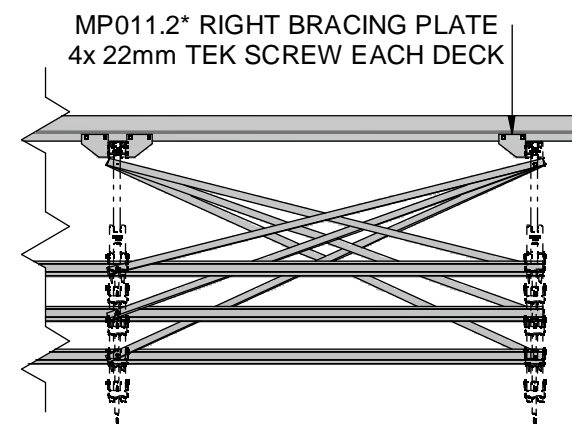

REAR ELEVATION  
1:25

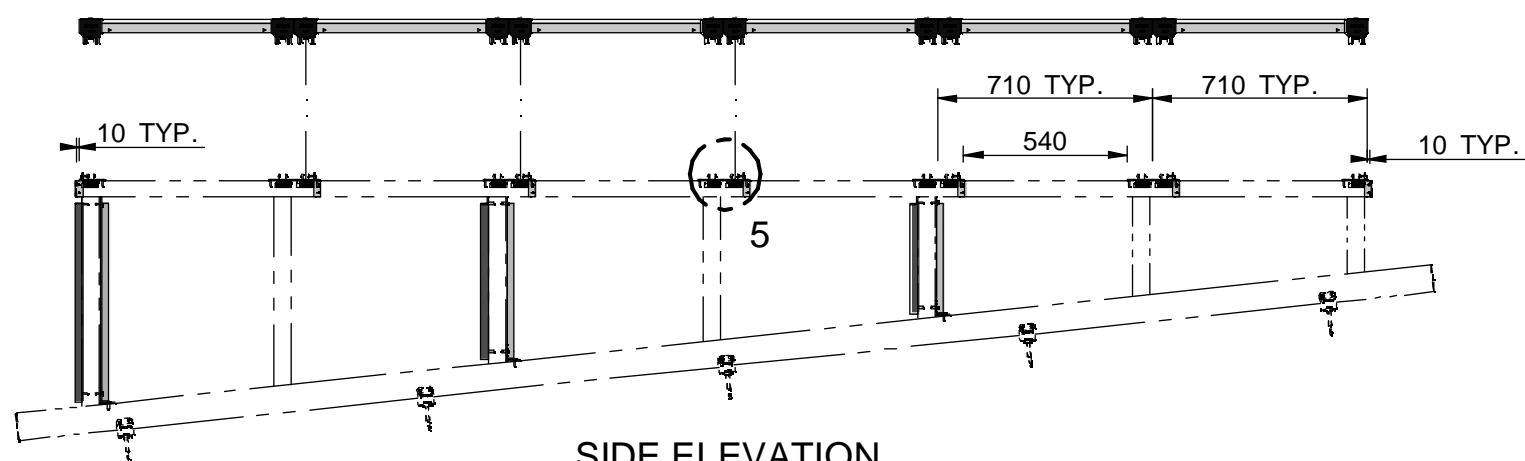

SIDE ELEVATION  
1:25

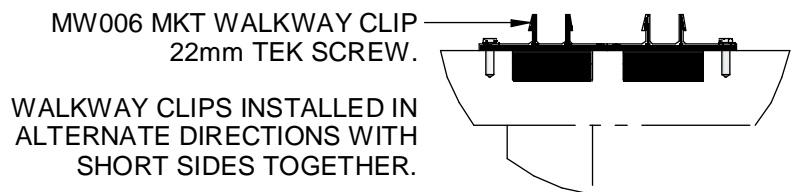

(5) WALKWAY CLIP DETAIL  
1:5

DRAWN BY:	KM
MODELED BY:	KM
CHECKED BY:	BP/BD/LK
DATE DRAWN:	10/04/2019
LAST SAVED:	11/04/2019
MATERIAL:	SEE B.O.M.
FINISH:	Mill
TOLERANCES:	+0,-2.0;0.1°




EVERYTHING BETTER  
0800 658 637 - www.monkeytoe.co.nz


STANDARD PLATFORM INSTALL DETAILS		
MONKEYTOE GROUP LTD		
DWG No: MP-ID-01		2004
	SHEET 2 OF 5	A3
	SCALE: 1:1	01
DO NOT SCALE	DIMENSIONS IN MILLIMETERS	

This drawing and associated design is the copyright and property of Monkeytoe Ltd. It shall not be used for any purpose or project, without prior written consent other than designated by Monkeytoe Ltd.©


# HANDRAIL INSTALL

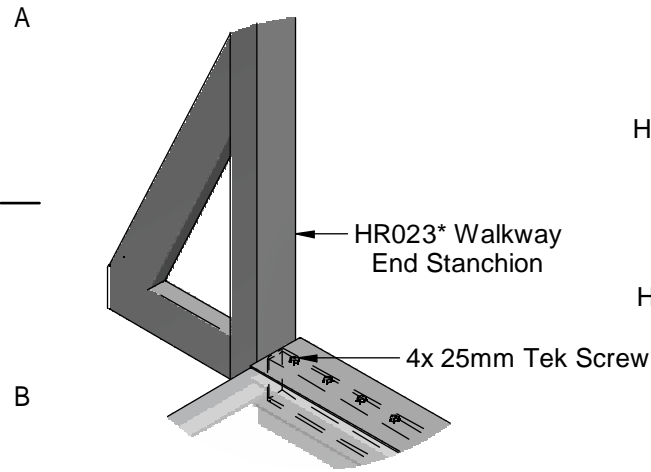


**WALKWAY END STANCHION**  
1:5

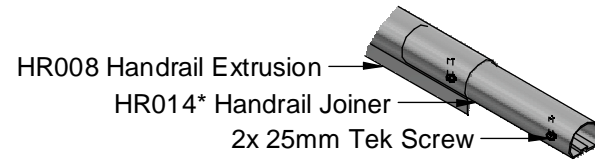


**HANDRAIL JOINERS**  
1:5

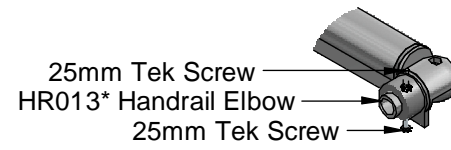


**HANDRAIL ELBOWS**  
1:5

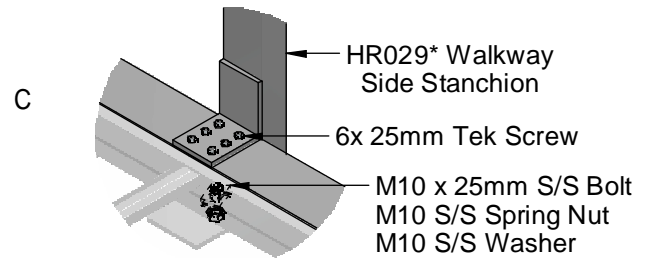


**WALKWAY SIDE STANCHION**  
1:5

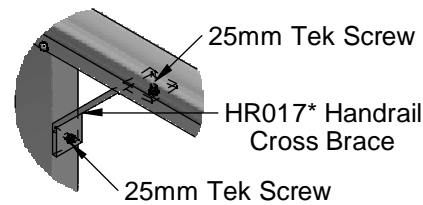


**HANDRAIL CROSS BRACE**  
1:5

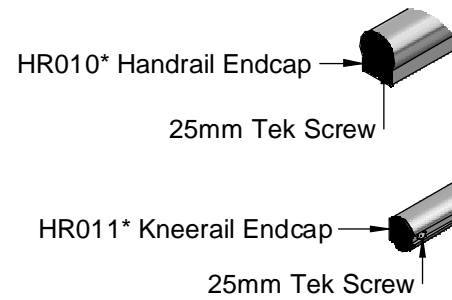


**HANDRAIL ENDCAPS**  
1:5

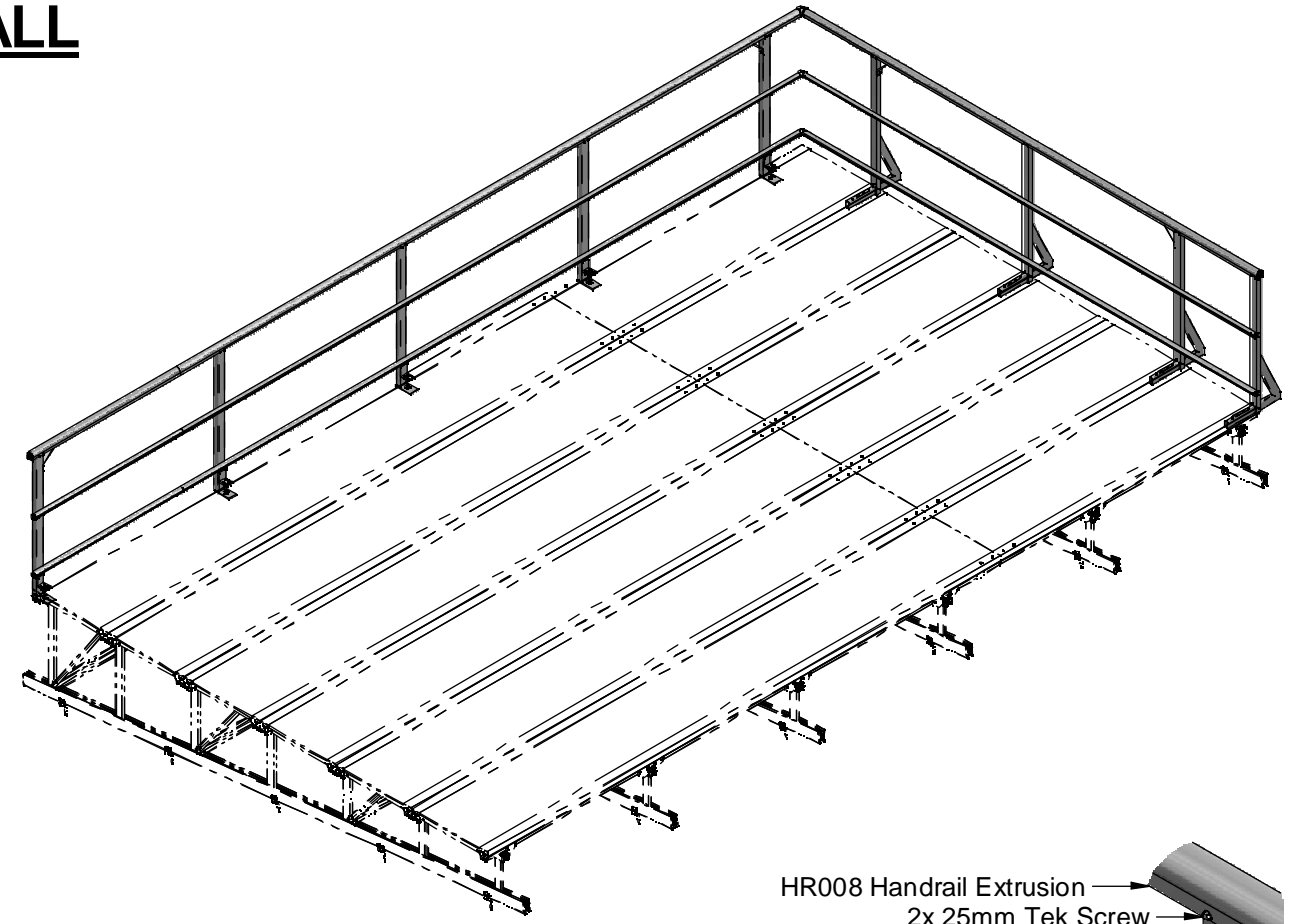


**HANDRAIL INSTALLATION**  
1:50

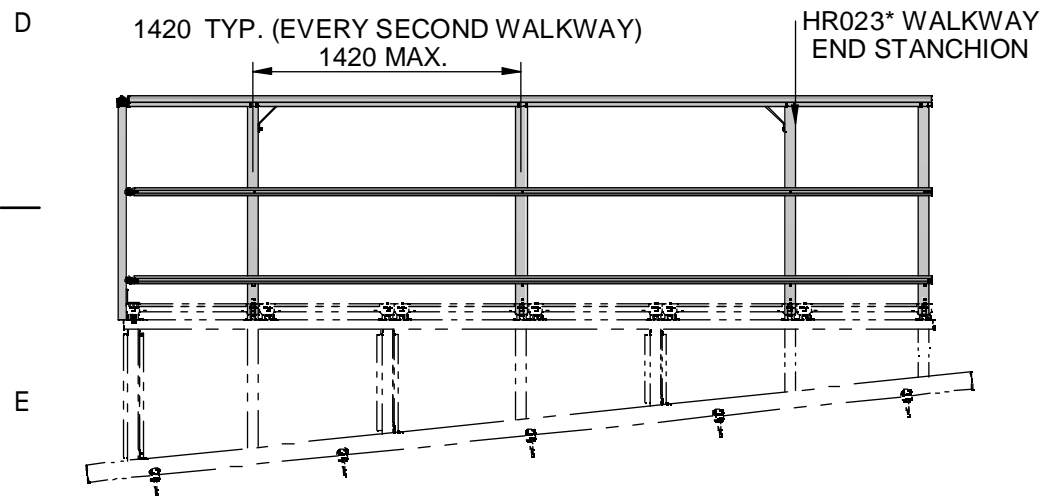

**SIDE ELEVATION**  
1:40

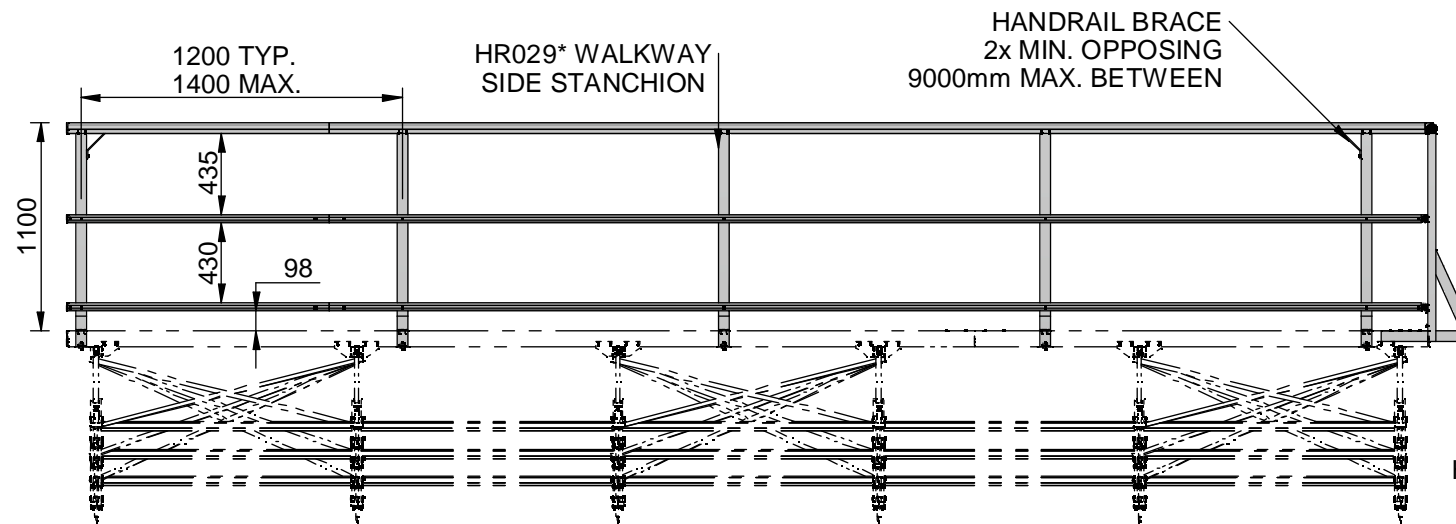

**REAR ELEVATION**  
1:40

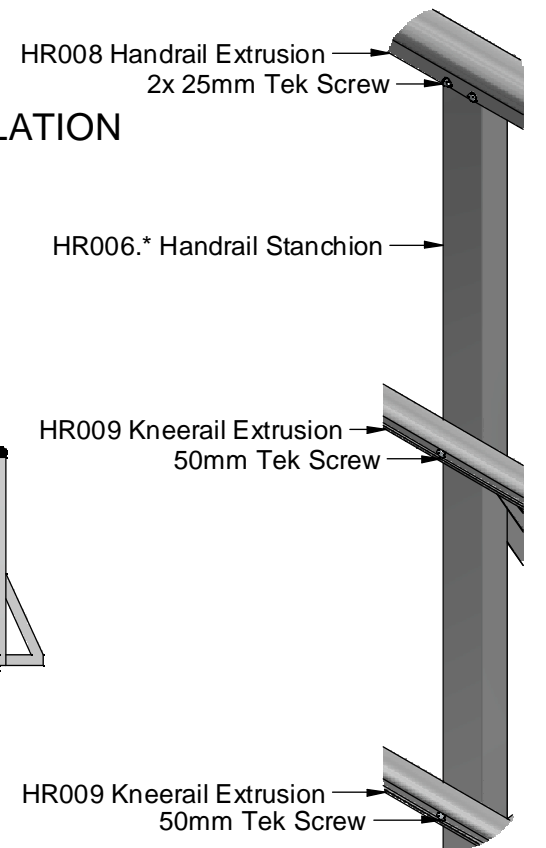


**HANDRAIL FASTENERS**  
1:6

DRAWN BY:	<b>KM</b>
MODELED BY:	<b>KM</b>
CHECKED BY:	<b>BP/BD/LK</b>
DATE DRAWN:	<b>10/04/2019</b>
LAST SAVED:	<b>11/04/2019</b>
MATERIAL:	<b>SEE B.O.M.</b>
FINISH:	<b>Mill</b>
TOLERANCES:	<b>+0,-2.0;0.1°</b>


**Monkeytoe**

EVERYTHING BETTER  
0800 658 637 - www.monkeytoe.co.nz
 
<b>STANDARD PLATFORM INSTALL DETAILS</b>		
MONKEYTOE GROUP LTD		
DWG No: MP-ID-01		<b>2004</b>
 DO NOT SCALE	SHEET 3 OF 5	<b>A3</b>
	SCALE: 1:40	01
DIMENSIONS IN MILLIMETERS		

This drawing and associated design is the copyright and property of Monkeytoe Ltd. It shall not be used for any purpose or project, without prior written consent other than that designated by Monkeytoe Ltd.®

# SCREEN SUPPORT & BRACING INSTALL

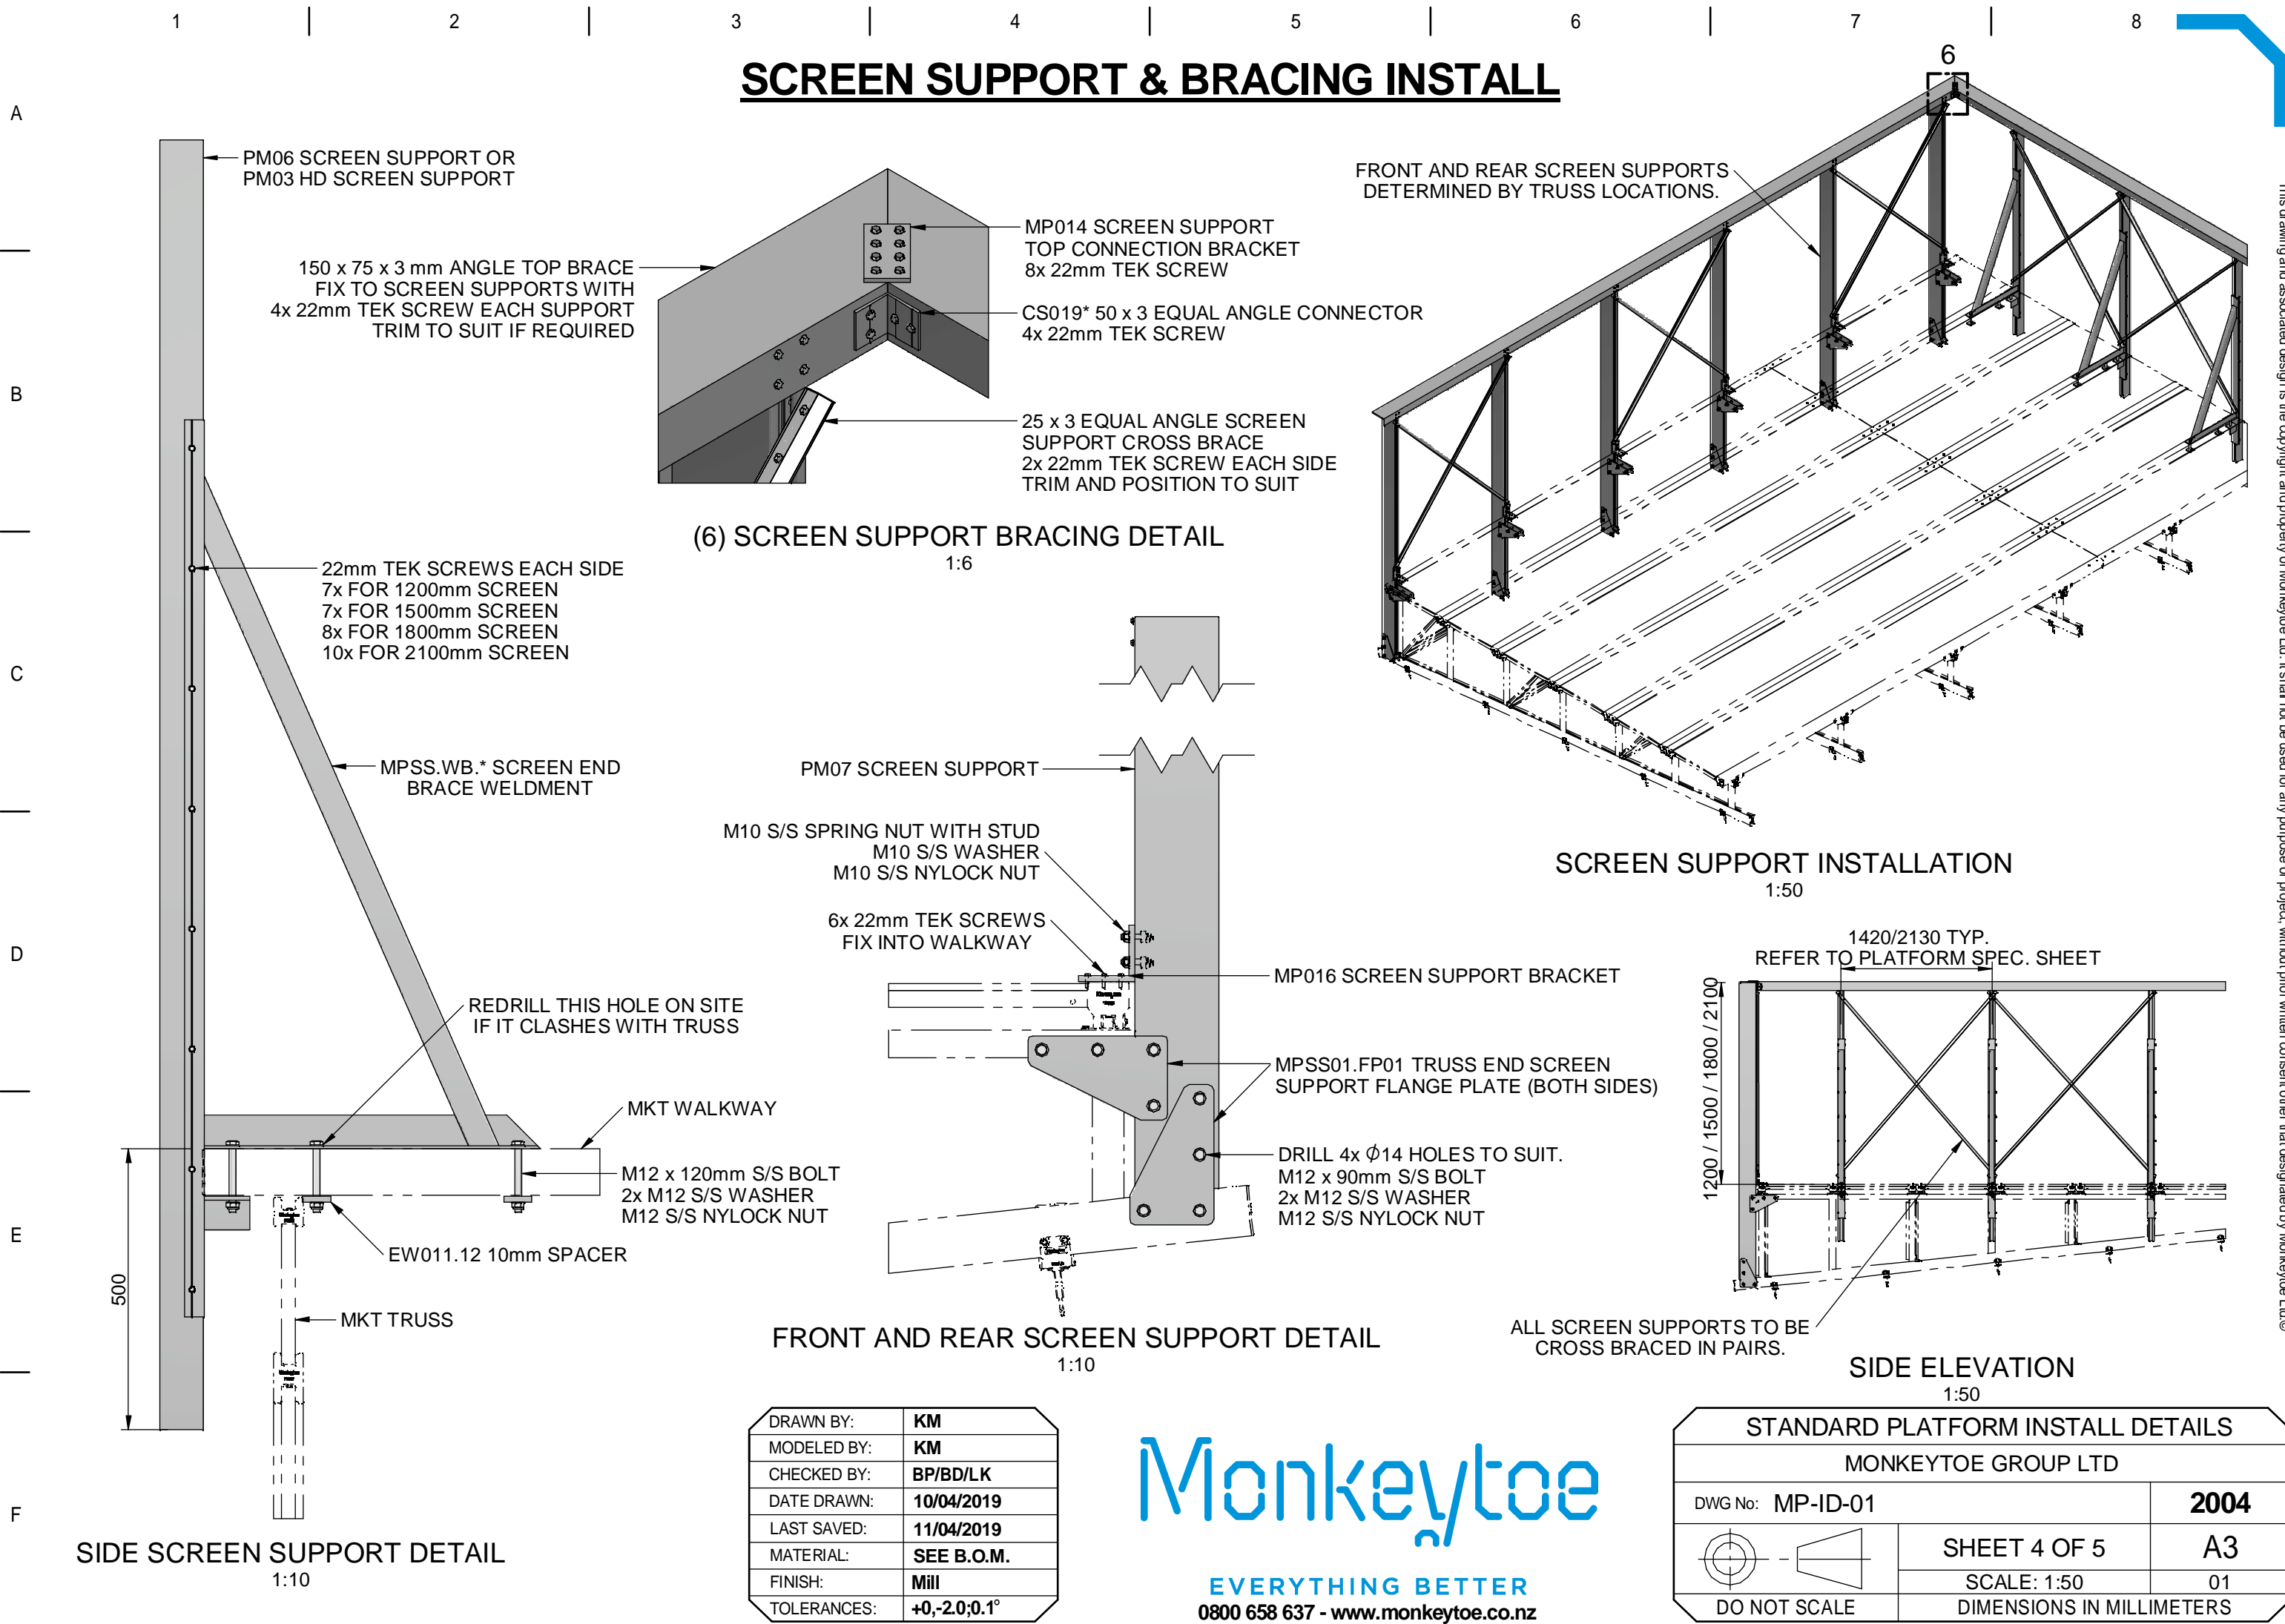

(6) SCREEN SUPPORT BRACING DETAIL

1:6

SCREEN SUPPORT INSTALLATION

1:50

FRONT AND REAR SCREEN SUPPORT DETAIL

1:10

SIDE ELEVATION

1:50

SIDE SCREEN SUPPORT DETAIL

1:10

DRAWN BY:	<b>KM</b>
MODELED BY:	<b>KM</b>
CHECKED BY:	<b>BP/BD/LK</b>
DATE DRAWN:	<b>10/04/2019</b>
LAST SAVED:	<b>11/04/2019</b>
MATERIAL:	<b>SEE B.O.M.</b>
FINISH:	<b>Mill</b>
TOLERANCES:	<b>+0,-2.0;0.1°</b>










EVERYTHING BETTER  
0800 658 637 - www.monkeytoe.co.nz

STANDARD PLATFORM INSTALL DETAILS		
MONKEYTOE GROUP LTD		
DWG No: MP-ID-01	<b>2004</b>	
	SHEET 4 OF 5	<b>A3</b>
	SCALE: 1:50	01
DO NOT SCALE	DIMENSIONS IN MILLIMETERS	

This drawing and associated design is the copyright and property of Monkeytoe Ltd. It shall not be used for any purpose or project, without prior written consent other than designated by Monkeytoe Ltd.®

# MONKEYTOE LOUVRE SCREEN INSTALL

1 | 2 | 3 | 4 | 5 | 6 | 7 | 8

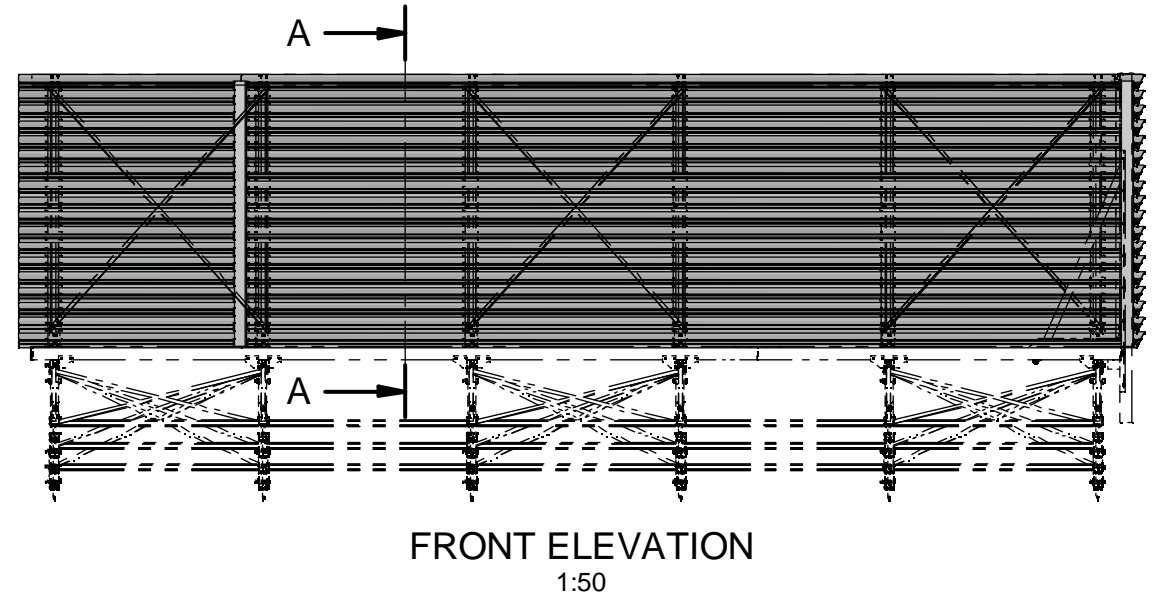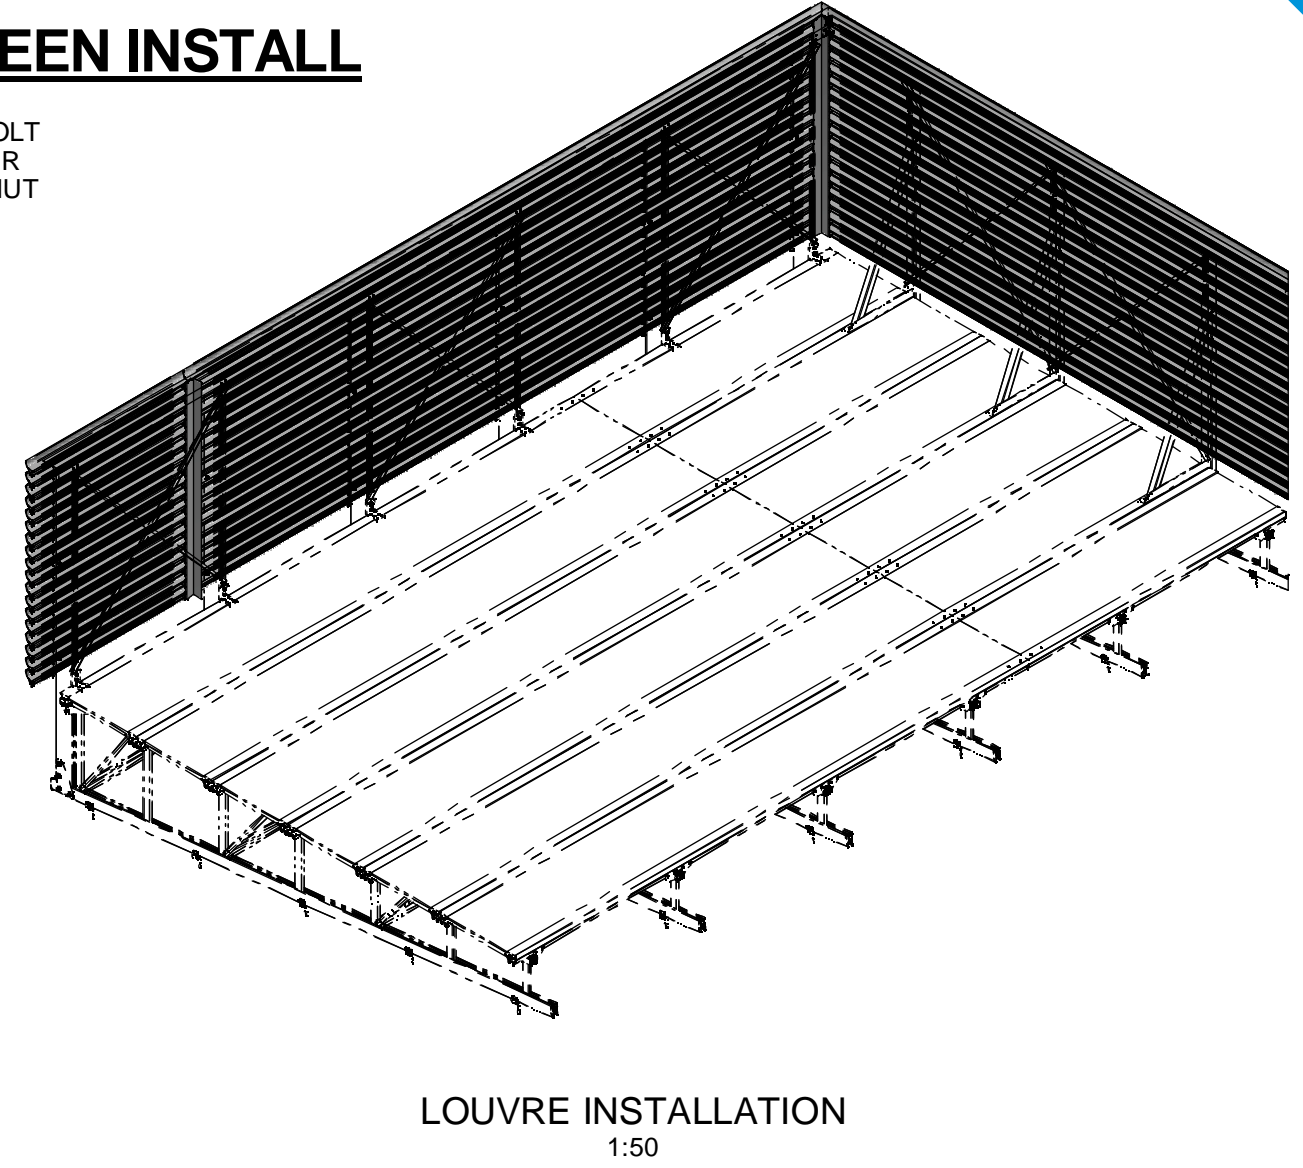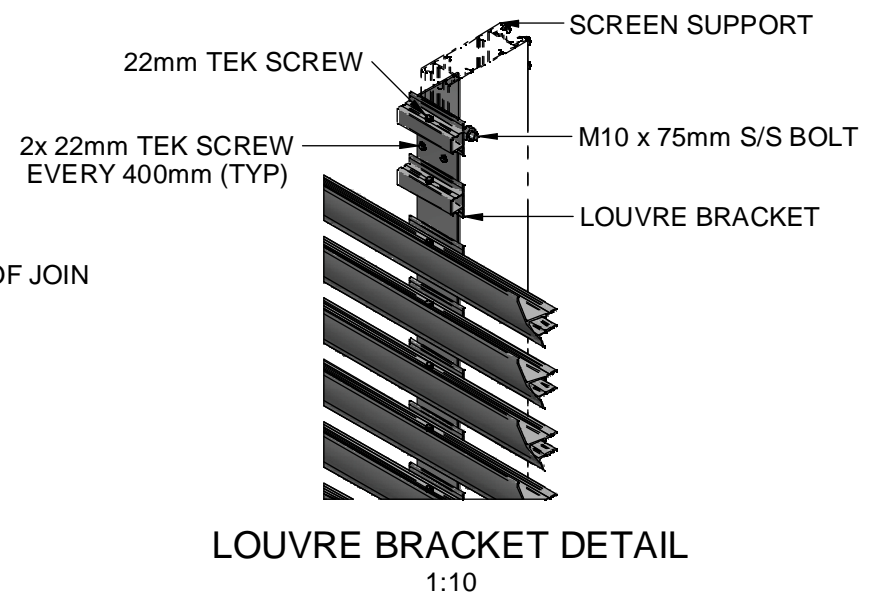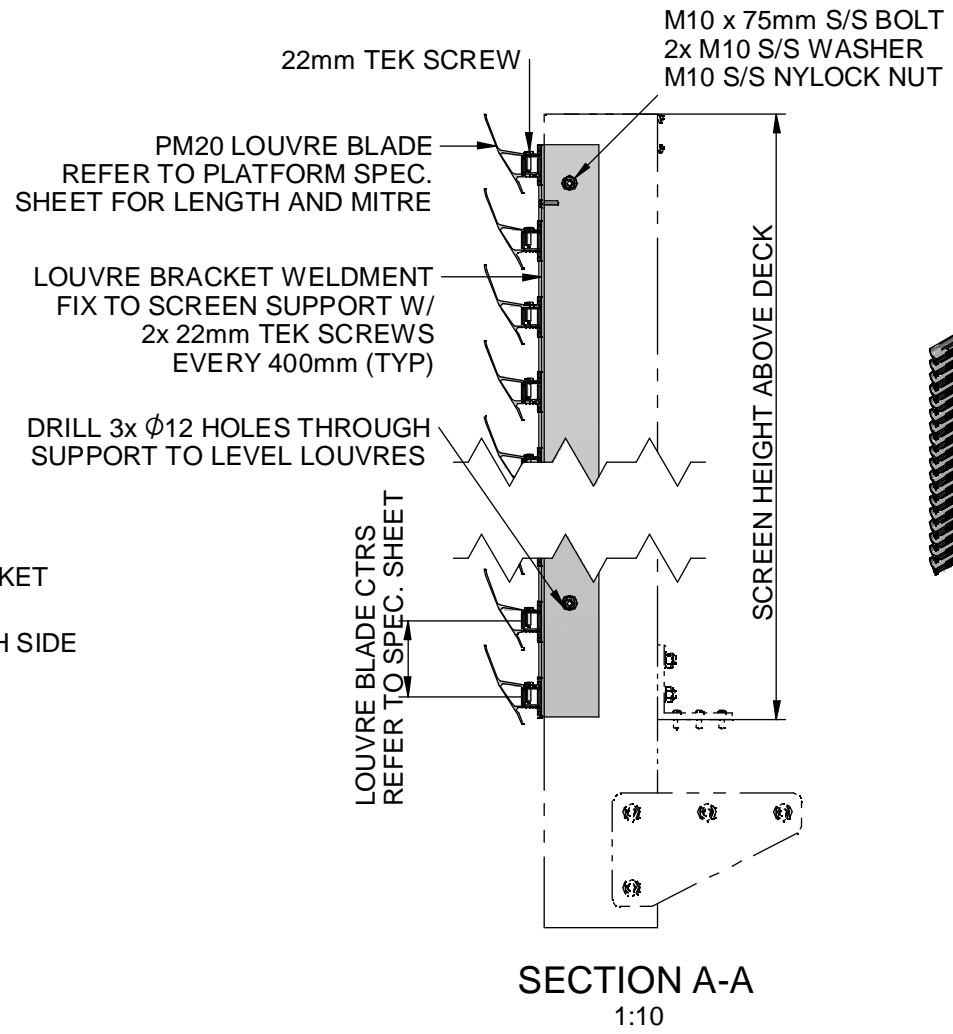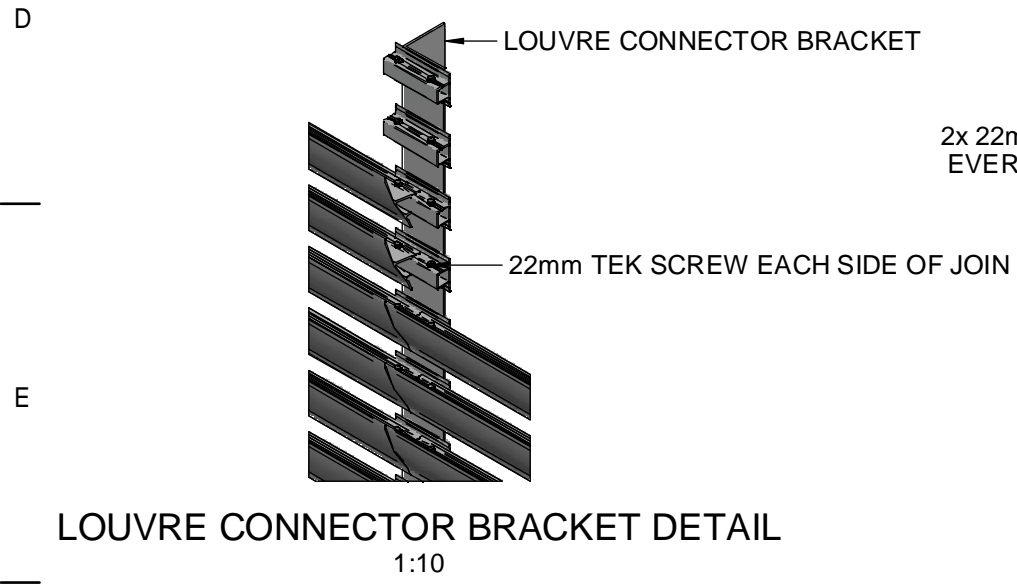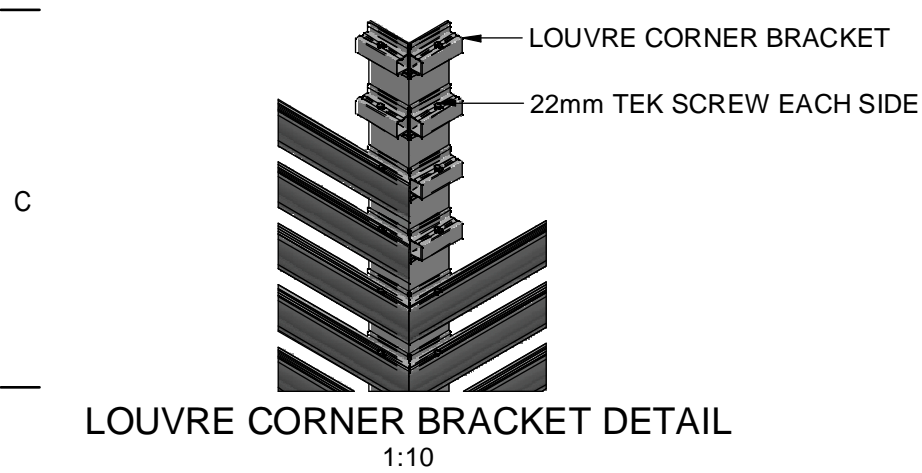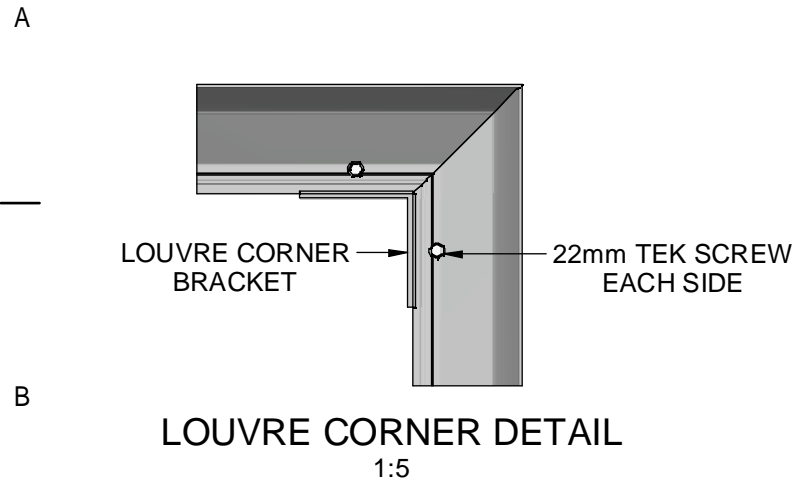


DRAWN BY:	KM
MODELED BY:	KM
CHECKED BY:	BP/BD/LK
DATE DRAWN:	10/04/2019
LAST SAVED:	11/04/2019
MATERIAL:	SEE B.O.M.
FINISH:	Mill
TOLERANCES:	+0,-2.0;0.1°

**Monkeytoe**

EVERYTHING BETTER

0800 658 637 - www.monkeytoe.co.nz

 STANDARD PLATFORM INSTALL DETAILS		
MONKEYTOE GROUP LTD		
DWG No: MP-ID-01		<b>2004</b>
	SHEET 5 OF 5	A3
DO NOT SCALE	SCALE: 1:50	01
DIMENSIONS IN MILLIMETERS		

This drawing and associated design is the copyright and property of Monkeytoe Ltd. It shall not be used for any purpose or project, without prior written consent other than designated by Monkeytoe Ltd.©