

### ACCESS

## Monkeytoe Roof Access Hatch



#### PRODUCT DESCRIPTION

Monkeytoe roof hatches provide a sturdy, high-strength solution where safe access and egress to ceiling or roof is gained internally.

#### TYPICAL USES / APPLICATIONS

- Permanent access system for internal access to roof
- Apartment blocks & commercial building
- Safe access between varying roof levels

#### CHARACTERISTICS / ADVANTAGES

- Premium pneumatic stays for covers
- Optional Powder coating to basic and premium hatches
- Robust stainless steel construction
- Fitted to any roof pitch (0-45 degrees)
- Suitable for all wind zones
- Fully lockable for security (padlock operation)
- Insulated lid
- Robust, fully engineered & certified

#### TECHNICAL DATA / MATERIALS

- Body: standard finish aluminium with extruded frame
- Outer: 1mm sheet
- Structural: 2mm extrusion
- Weather seal: Closed cell foam, continuous all 4 sides
- External fixings: Stainless steel 304 grade
- Lid insulation: Quietstuff APB2 polyester - 50mm
- Hinges: Stainless steel plate and pin, nylon bushes
- Latches: Lockable toggle, quick release type, permanently controlled spring tension
- Internal handle: D type ergonomically positioned

#### TESTS

#### APPROVALS / STANDARDS

- In accordance with Structural design action B1 & B2
- AS/NZS 1170 Standards Australia / New Zealand (Relevant parts)
- OHS Codes of Practice/guidelines.
- E2 External Moisture

#### WARRANTY

- 10 years materials and 2 years install
- Product Warranty is valid in accordance to the PS1 Engineering Standard that it has been designed to




#### MAINTENANCE

- Self cleaning when used in outdoor situations
- General cleaning recommended in conjunction with standard building / plant cleaning programme or policy
- Visual inspection for any damage or loose fittings is recommended annually
- No certified maintenance is required that effects lifespan or performance of product




#### NOTE:

- Can be custom made to fit any roofing frame size


### PRODUCT IMAGES

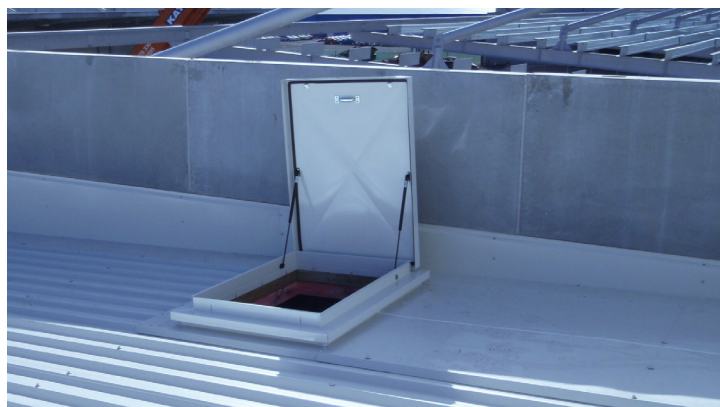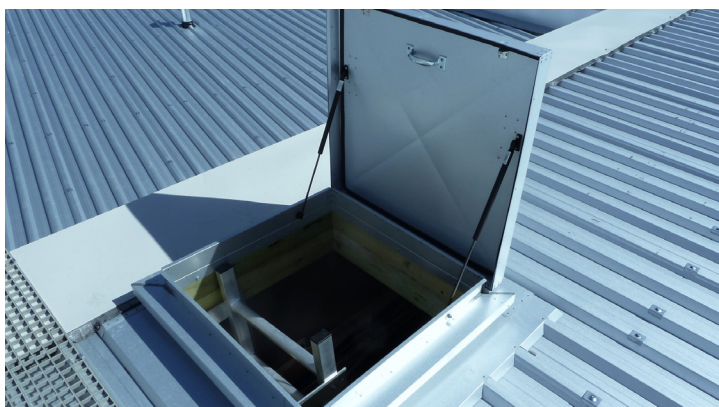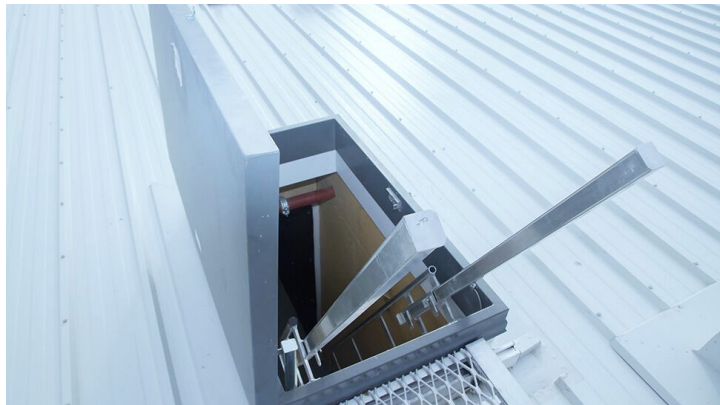



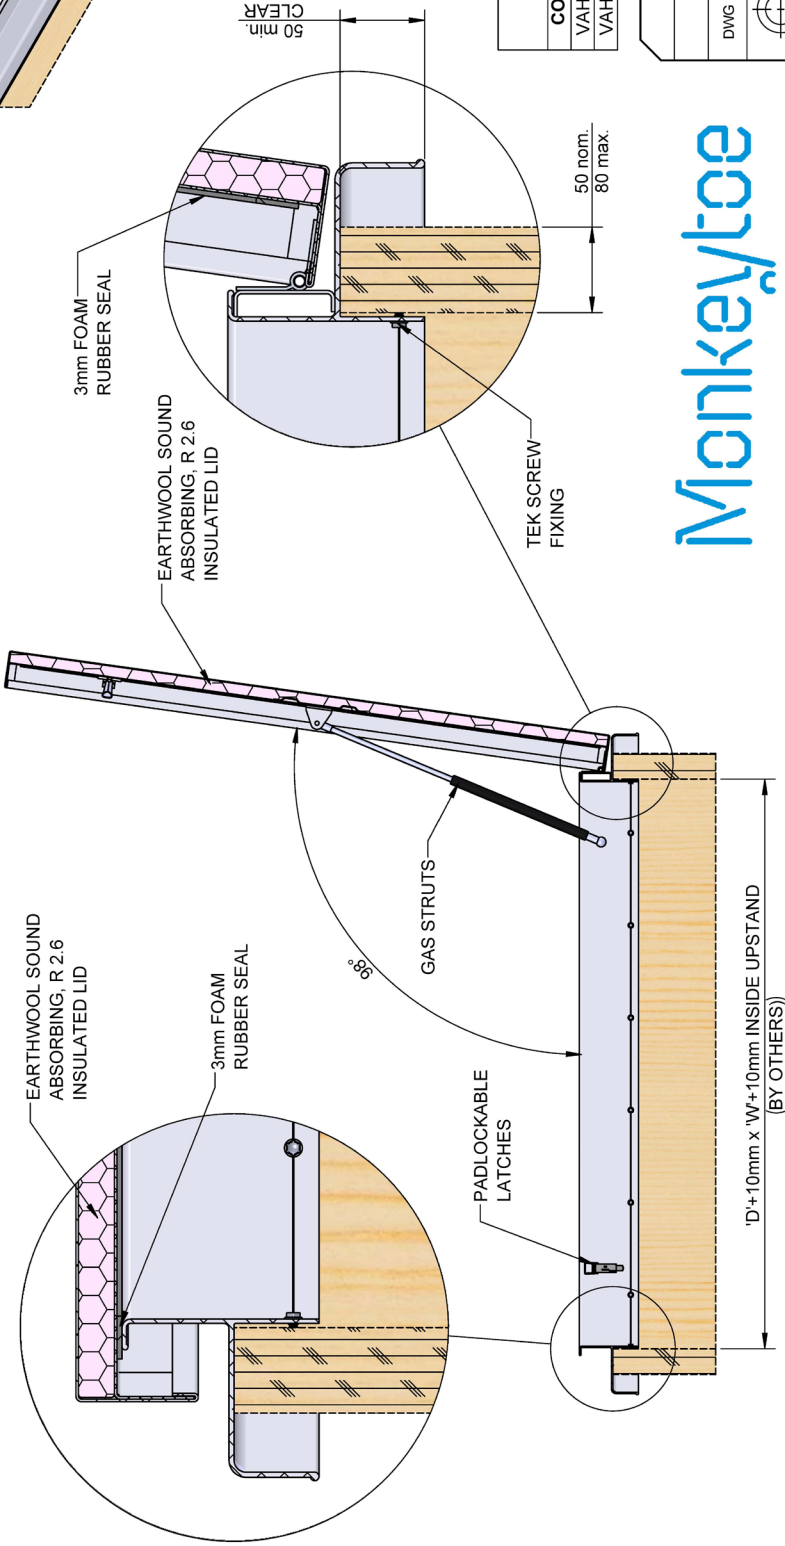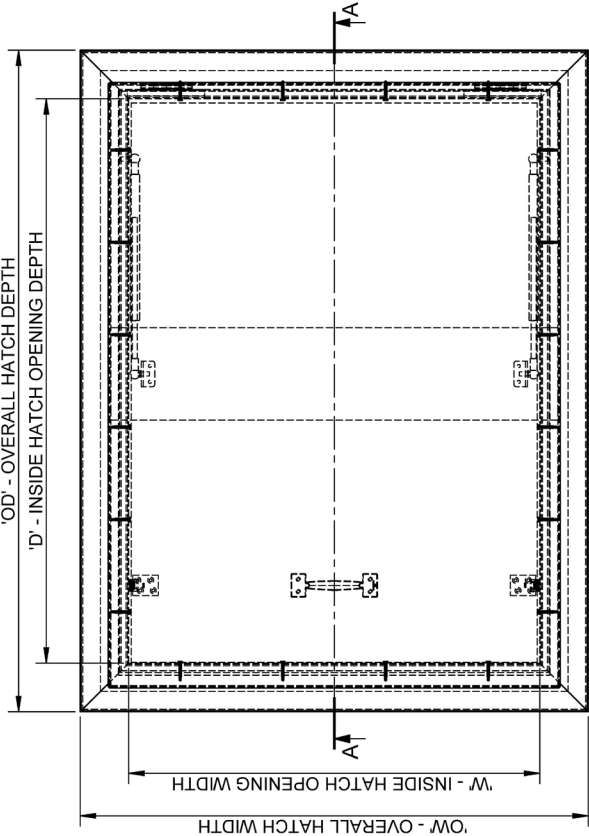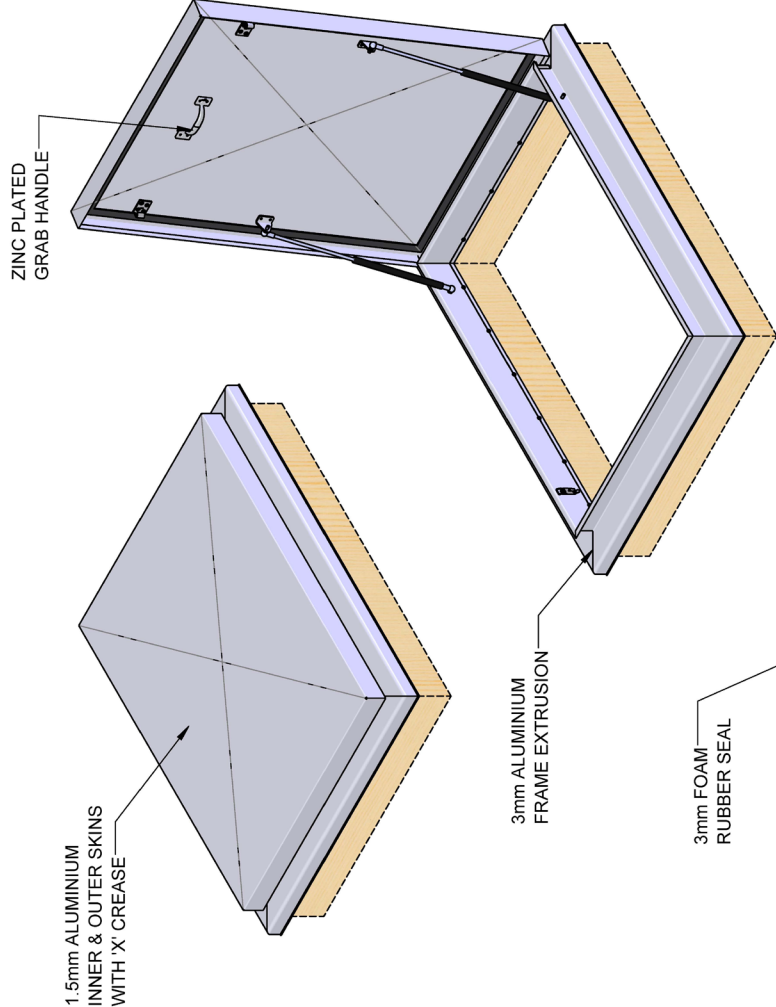

STANDARD HATCH DIMENSIONS (OTHER SIZES AVAILABLE BY REQUEST)					
CODE	'D'	'W'	'OD'	'OW'	WEIGHT (kg)
VAH10.8	1000	800	1189	989	21
VAH11.8	1100	800	1289	989	22

ROOF ACCESS HATCH TYPICAL DETAILS			
MONKEYTOE			
DWG No:	MKT-VAH-1	29/08/2018	
	SHEET 1 OF 1		A3
	SCALE 1:10		REV:02
DO NOT SCALE		DIMENSIONS IN MILLIMETERS	

Monkeytoe

EVERYTHING BETTER  
0800 658 637 - [www.monkeytoe.co.nz](http://www.monkeytoe.co.nz)