

STAIRS

Monkeytoe 65deg Aluminium Stair

PRODUCT DESCRIPTION

Fabricated 65 degree aluminium stair providing access to any elevated area.



TYPICAL USES / APPLICATIONS

- Access up to roof hatches
- Safe access into ceiling spaces and machinery platforms and equipment maintenance

CHARACTERISTICS / ADVANTAGES

- Fully engineered compliant system
- Unique tread profile design makes stair comfortable to climb and safe to use
- Low maintenance and neat appearance
- Lightweight, high strength aluminium construction
- Can be powder coated to desired colour
- Handrail system for easy and safe use
- Pre-manufactured for fast install

TECHNICAL DATA / MATERIALS

- Runners: 100mm channel T6 aluminium extrusions
- Stair treads: 6061 – T6 aluminium extrusion
- Stanchions: 6061 – T6 aluminium RHS extrusion
- Handrails: 6061 – T6 aluminium extrusion
- Fixings: (bolts, teks) – 304 grade stainless steel

TESTS

APPROVALS / STANDARDS

- Accordance with relevant sections of AS/NZ 1657
- Building B1 structure code

WARRANTY


- 25 years materials and 2 years install

MAINTENANCE

- It is recommended that steps, stairs or stiles are included in the standard 'building warrant of fitness' inspections
- All damage or loose fixings to be reported immediately to asset manager or building owner for correction

PRODUCT IMAGES




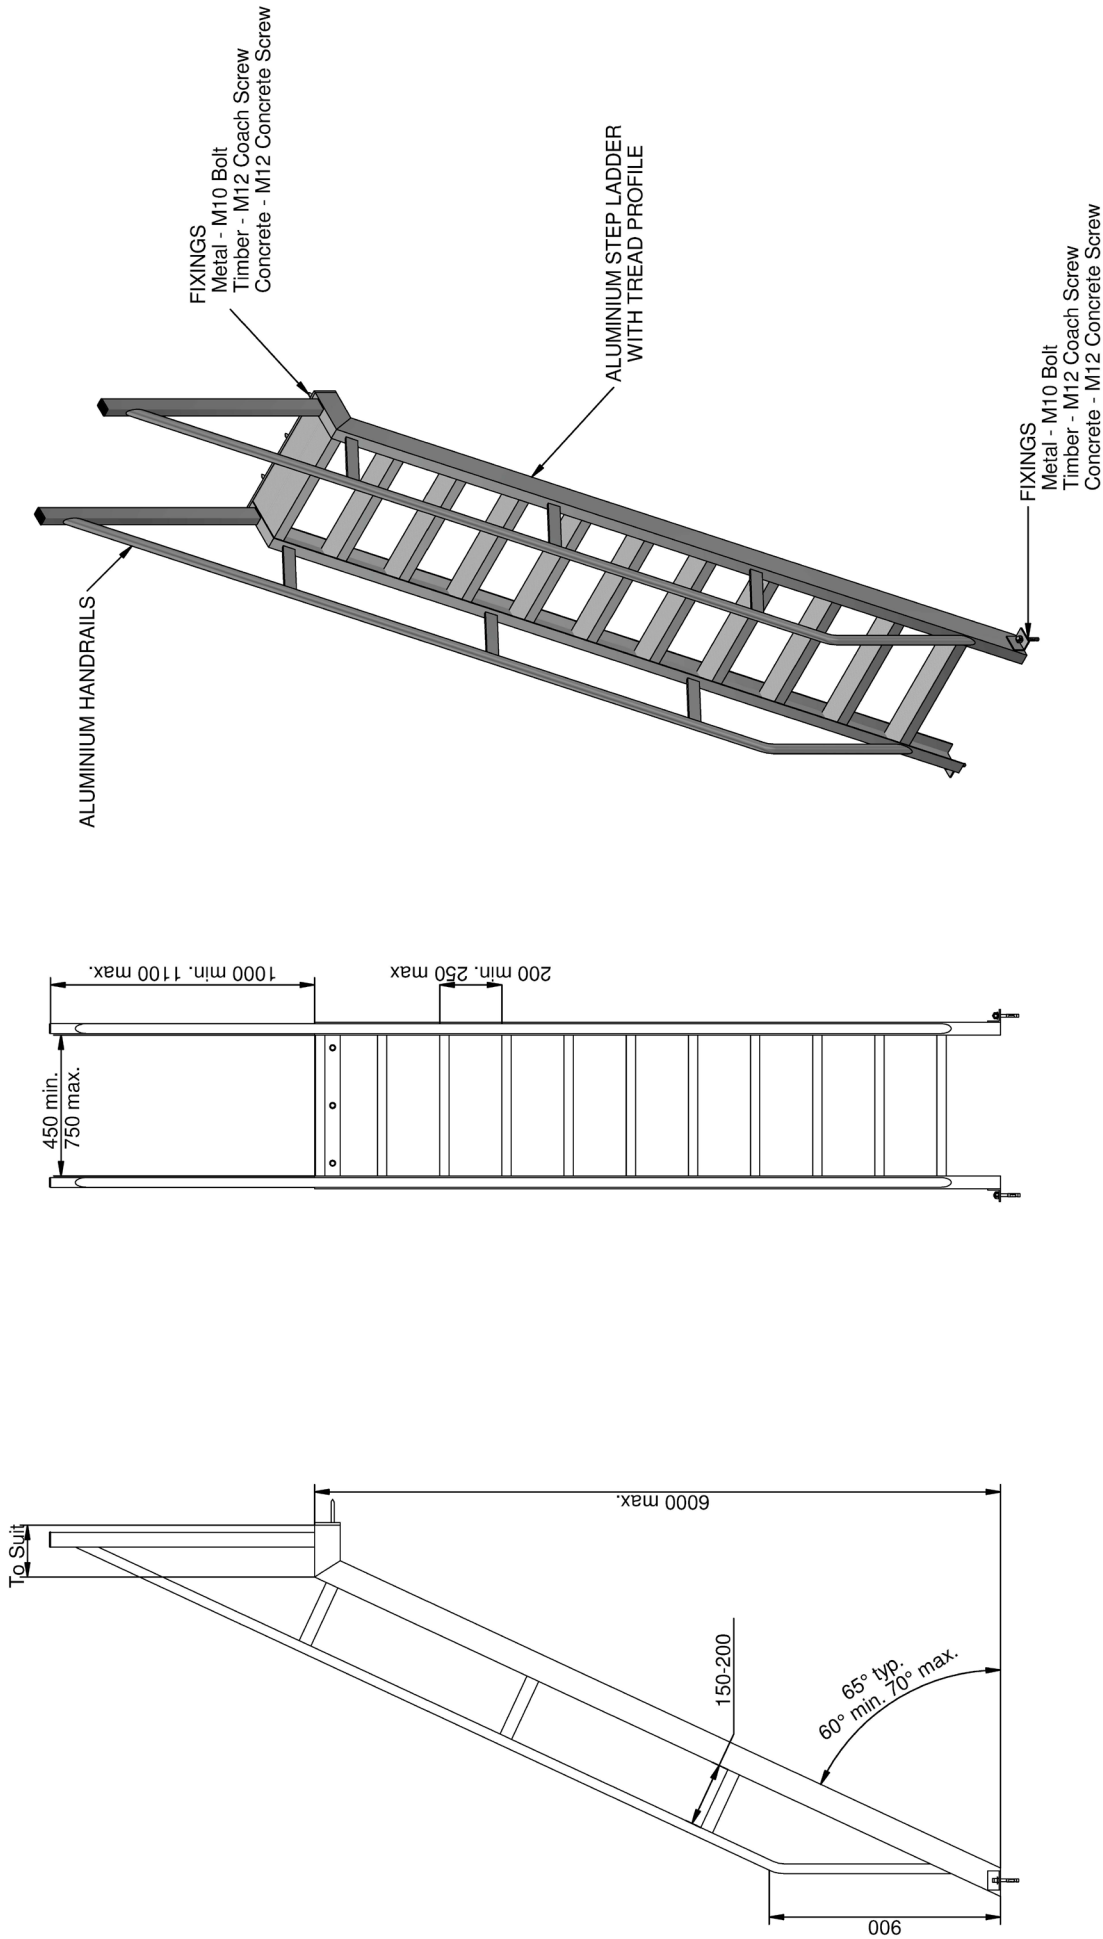

Monkeytoe
EVERYTHING BETTER
0800 658 637 - www.monkeytoe.co.nz

NOTES:
DESIGNED IN ACCORDANCE WITH
- AS/NZS 1170
- AS/NZS 1657:2018
- AS/NZS 1892:1996
- B1 & B2 DURABILITY CODES
- RELEVANT STATUTORY OHS CODES OF PRACTICE

65° Step Ladder	
MONKEYTOE	
DWG No: 2004-SPL-001	23/07/2018
	SHEET 1 OF 1
	SCALE: 1:20
DO NOT SCALE	REV:01
DIMENSIONS IN MILLIMETERS	

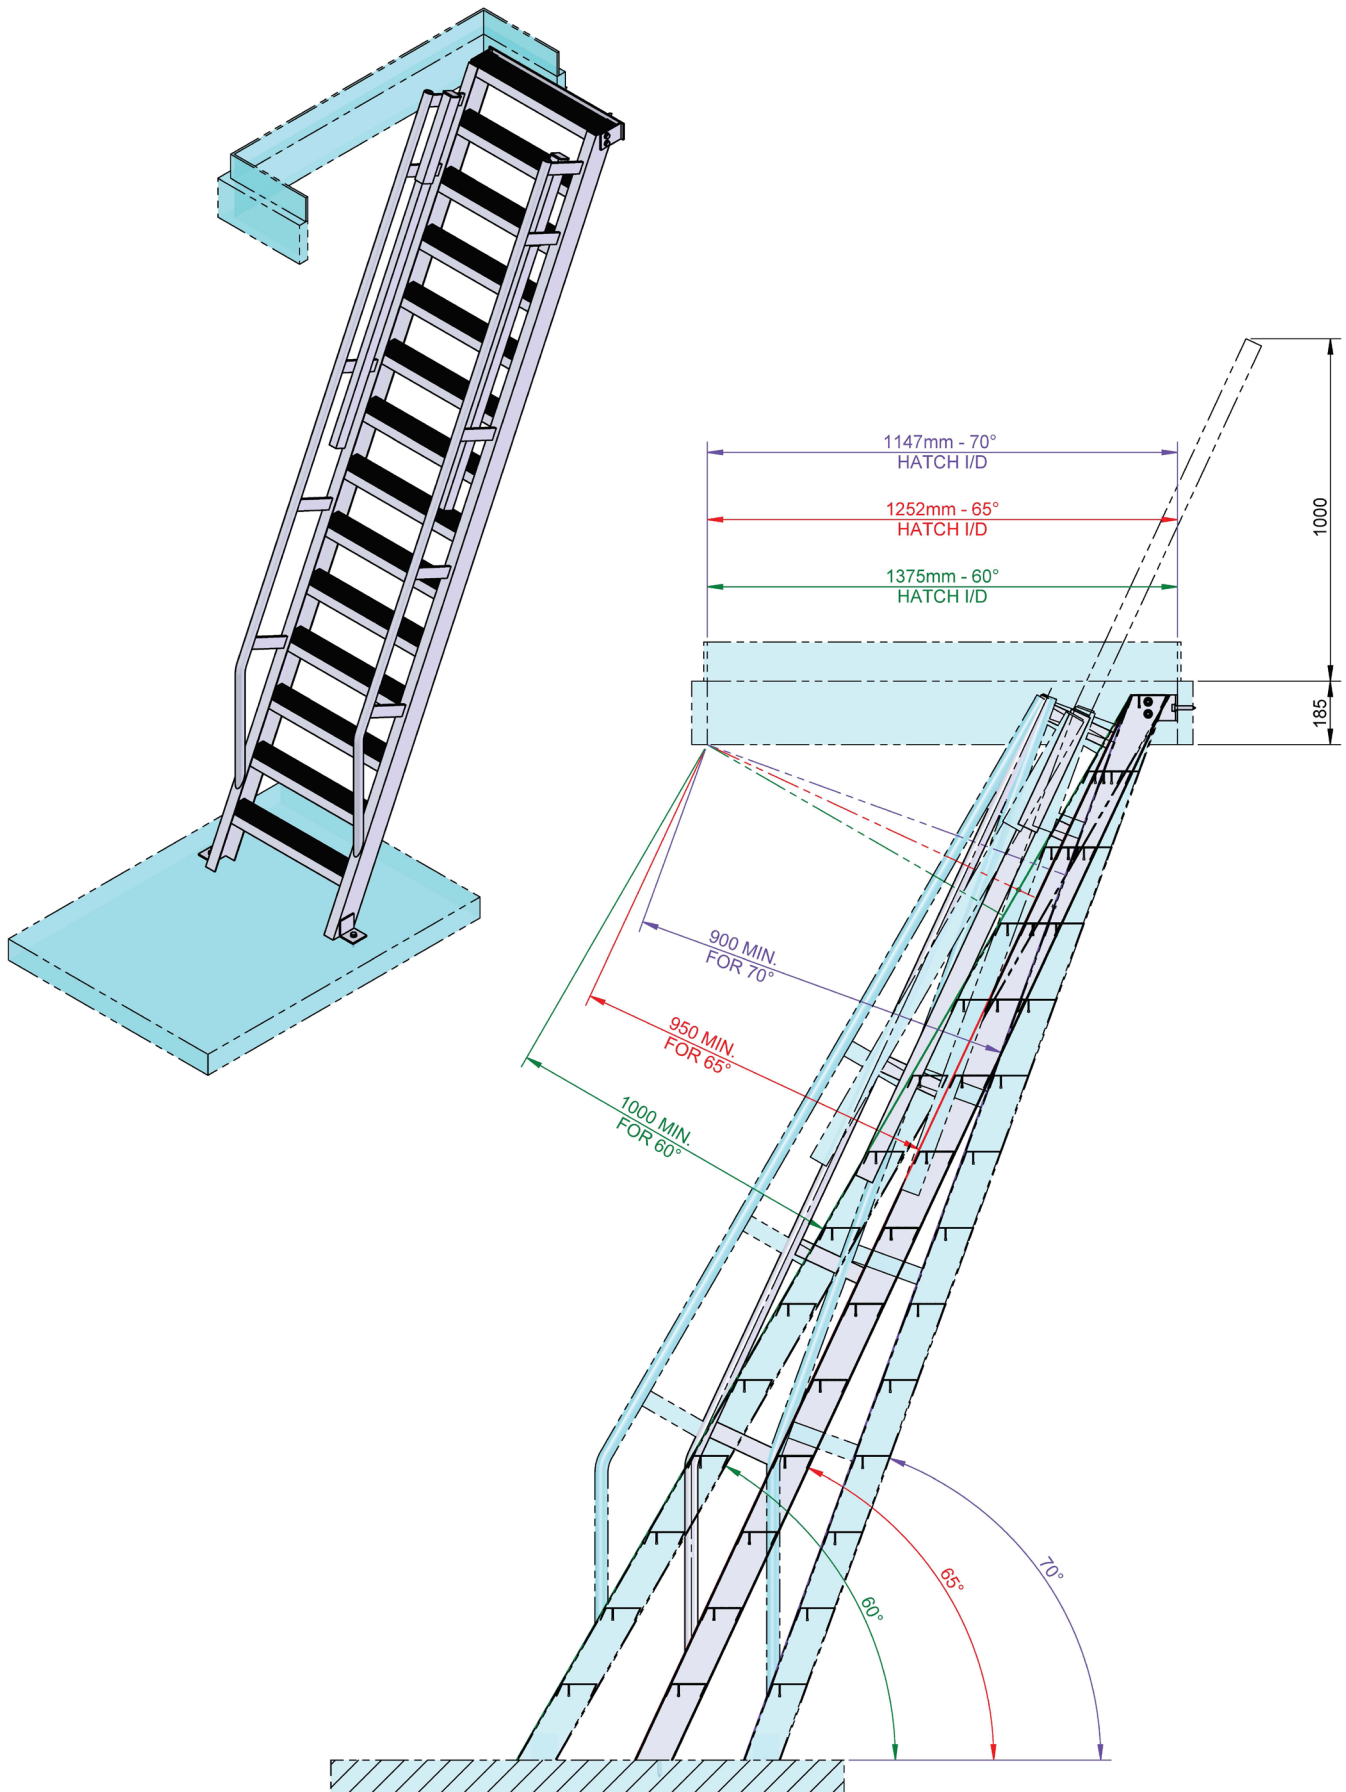

This drawing and associated design is the copyright and property of Monkeytoe Ltd. It shall not be used for any purpose or project, without prior written consent other than that designated by Monkeytoe Ltd. ©

DRAWN BY: AK
 MODELED BY: AK
 CHECKED BY: BP/BD/LK
 DATE DRAWN: 12/04/2019
 LAST SAVED: 15/04/2019
 MATERIAL: See BOM
 FINISH: Mill
 TOLERANCES: +0,-2.0;0.1°

Monkeytoe


EVERYTHING BETTER
 0800 658 637 - www.monkeytoe.co.nz

65° Step Ladder (Level) & Retr. Stile ASSY

MKT Design Library

DWG No: 2003-SL65-1

2003

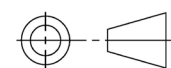

SHEET 1 OF 5


A3

SCALE 1:15

REV:01

DO NOT SCALE

DIMENSIONS IN MILLIMETERS

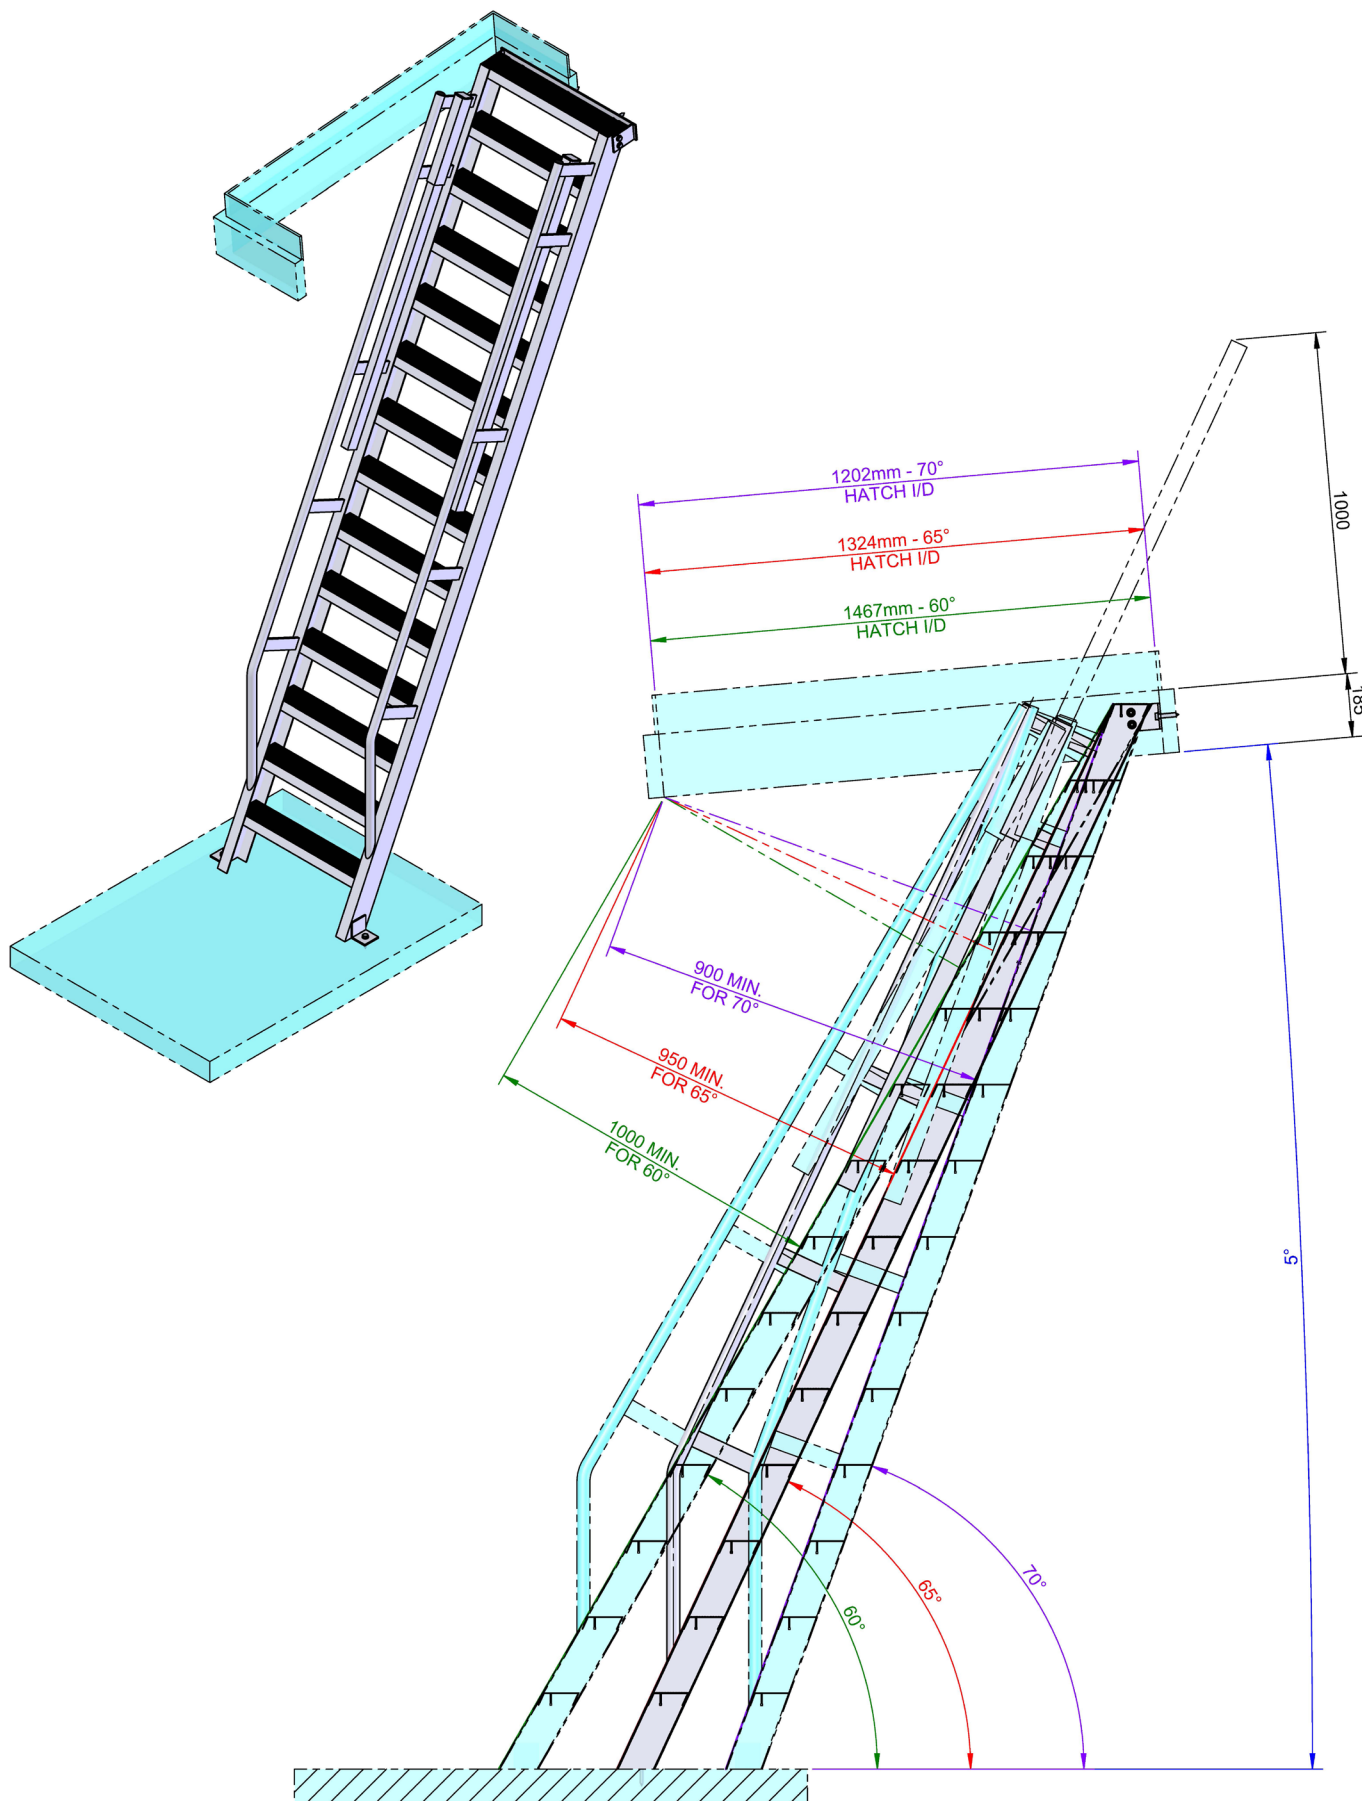

This drawing and associated design is the copyright and property of Monkeytoe Ltd. It shall not be used for any purpose or project, without prior written consent other than designated by Monkeytoe Ltd. ©

DRAWN BY: AK
 MODELED BY: AK
 CHECKED BY: BP/BD/LK
 DATE DRAWN: 12/04/2019
 LAST SAVED: 15/04/2019
 MATERIAL: See BOM
 FINISH: Mill
 TOLERANCES: +0,-2.0;0.1°

Monkeytoe


EVERYTHING BETTER
 0800 658 637 - www.monkeytoe.co.nz

65° Step Ladder (5° Roof Pitch) & Retr. Stile ASSY

MKT Design Library

DWG No: 2003-SL65-1

2003

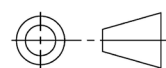

SHEET 2 OF 5


A3

SCALE 1:15

REV:01

DO NOT SCALE

DIMENSIONS IN MILLIMETERS

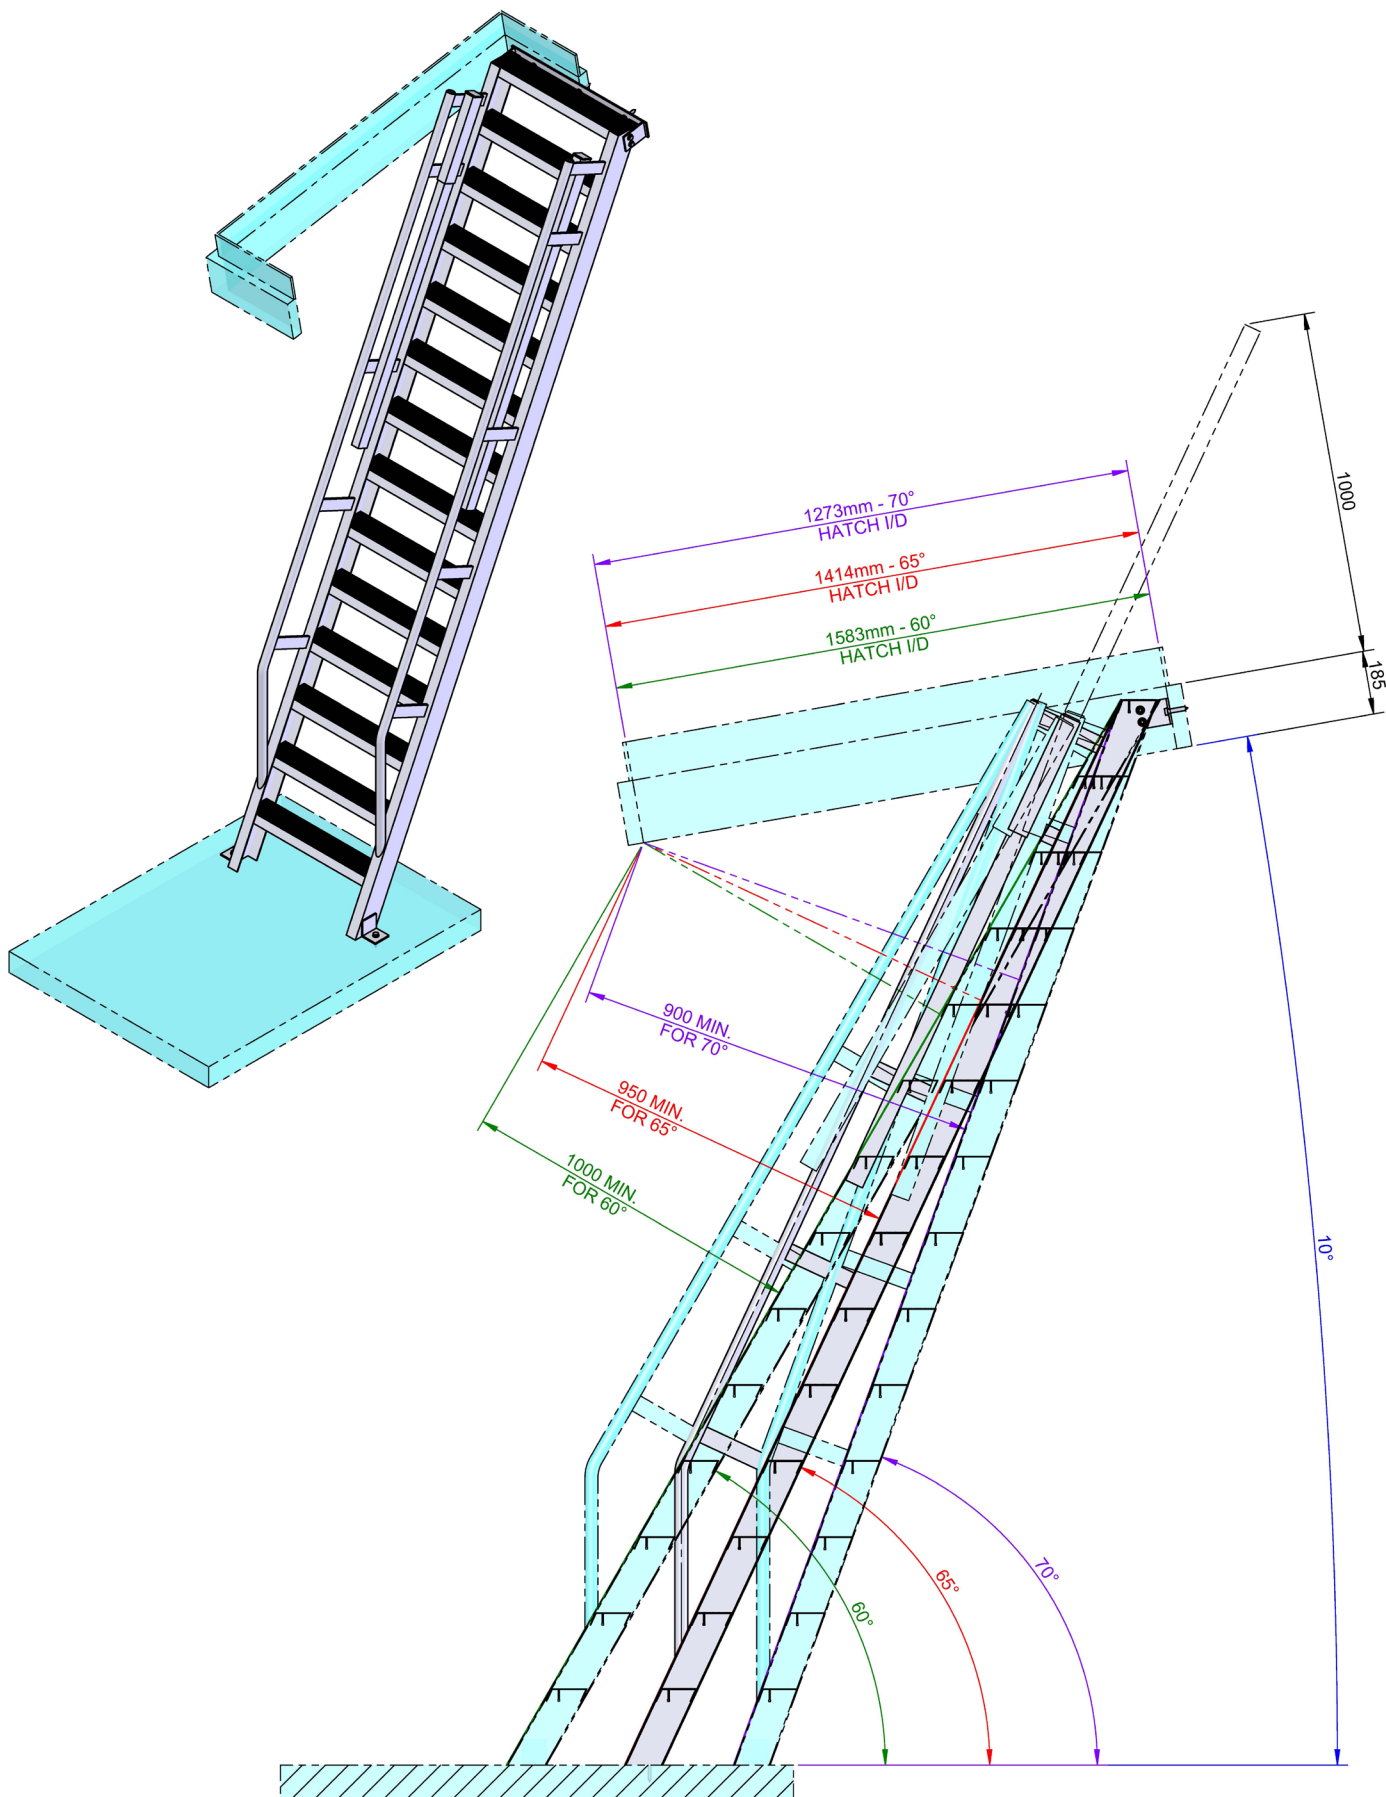


This drawing and associated design is the copyright and property of Monkeytoe Ltd. It shall not be used for any purpose or project, without prior written consent other than that designated by Monkeytoe Ltd. ©

DRAWN BY:	AK
MODELED BY:	AK
CHECKED BY:	BP/BD/LK
DATE DRAWN:	12/04/2019
LAST SAVED:	15/04/2019
MATERIAL:	See BOM
FINISH:	Mill
TOLERANCES:	+0,-2.0;0.1°

Monkeytoe

EVERYTHING BETTER
0800 658 637 - www.monkeytoe.co.nz

65° Step Ladder (10° Roof Pitch) & Retr. Stile ASSY		
MKT Design Library		
DWG No: 2003-SL65-1		2003
	SHEET 3 OF 5	A3
	SCALE 1:15	REV:01
DO NOT SCALE	DIMENSIONS IN MILLIMETERS	

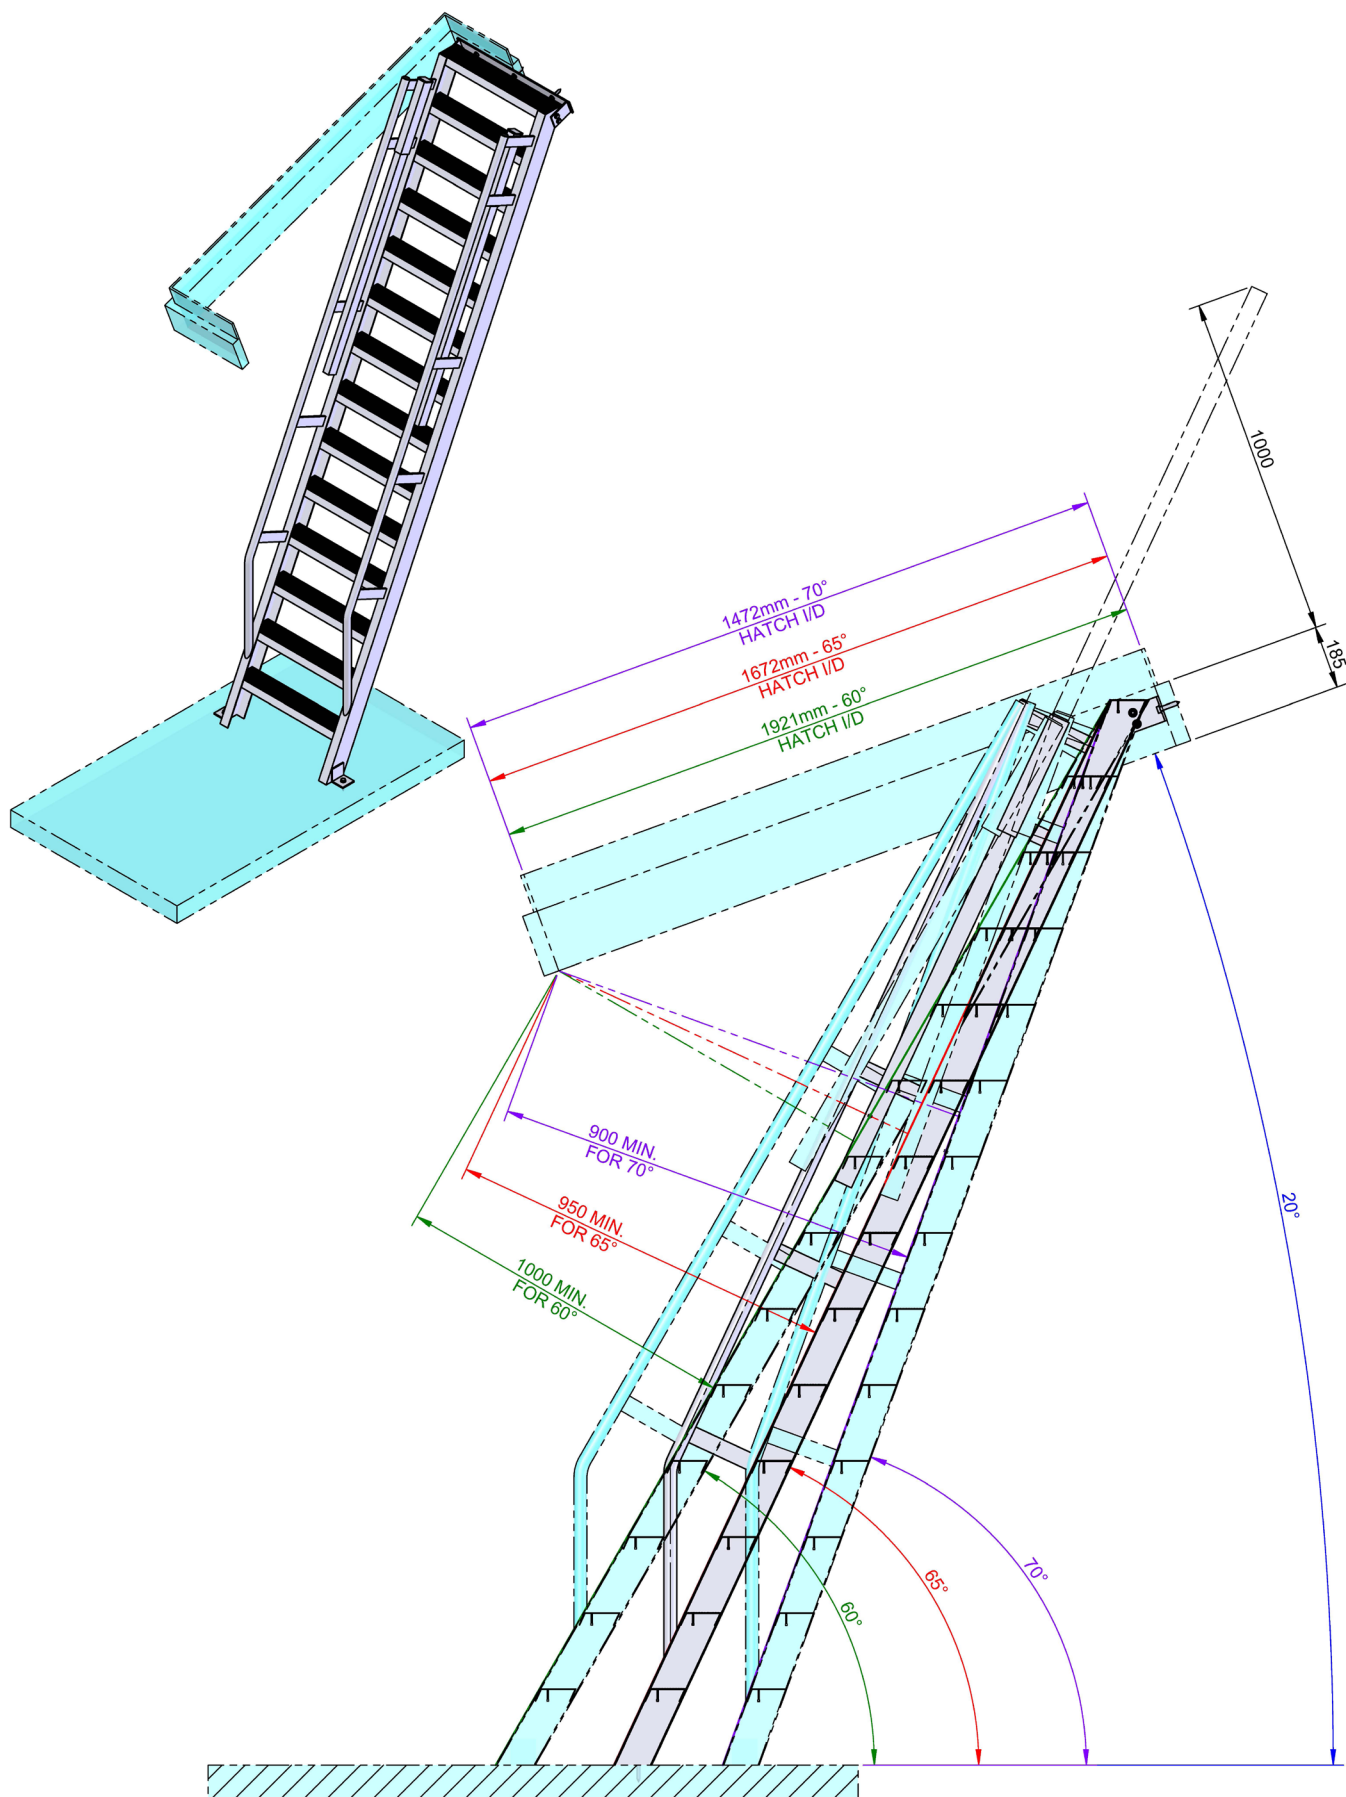


This drawing and associated design is the copyright and property of Monkeytoe Ltd. It shall not be used for any purpose or project, without prior written consent other than designated by Monkeytoe Ltd. ©

DRAWN BY:	AK
MODELED BY:	AK
CHECKED BY:	BP/BD/LK
DATE DRAWN:	12/04/2019
LAST SAVED:	15/04/2019
MATERIAL:	See BOM
FINISH:	Mill
TOLERANCES:	+0,-2.0;0.1°

Monkeytoe

EVERYTHING BETTER
0800 658 637 - www.monkeytoe.co.nz

65° Step Ladder (20° Roof Pitch) & Retr. Stile ASSY		
MKT Design Library		
DWG No: 2003-SL65-1		2003
	SHEET 4 OF 5	A3
	SCALE 1:15	REV:01
DO NOT SCALE	DIMENSIONS IN MILLIMETERS	

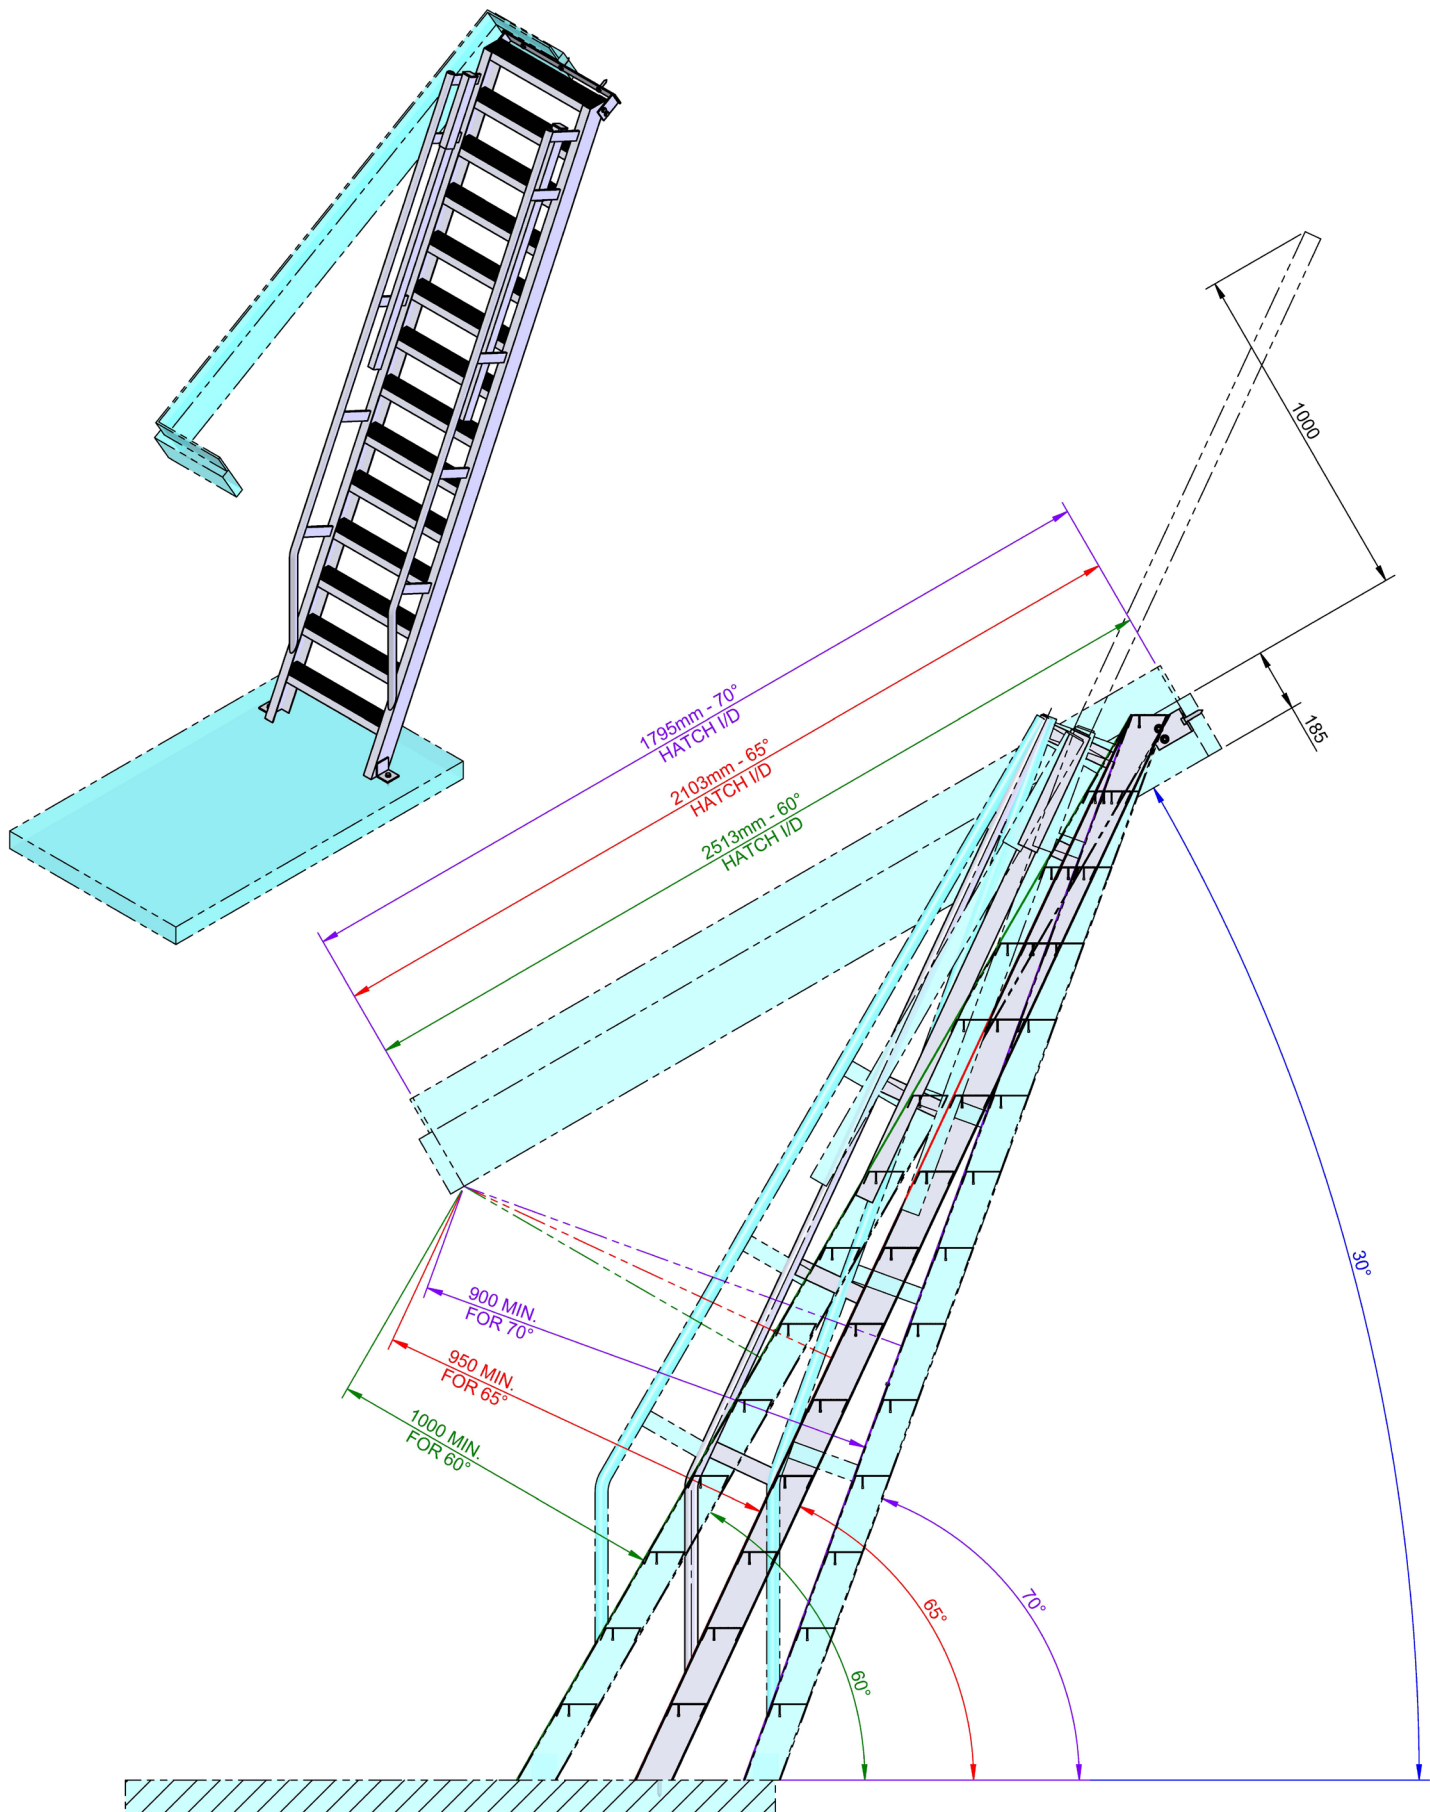

This drawing and associated design is the copyright and property of Monkeytoe Ltd. It shall not be used for any purpose or project, without prior written consent other than that designated by Monkeytoe Ltd. ©

DRAWN BY: AK
 MODELED BY: AK
 CHECKED BY: BP/BD/LK
 DATE DRAWN: 12/04/2019
 LAST SAVED: 15/04/2019
 MATERIAL: See BOM
 FINISH: Mill
 TOLERANCES: +0,-2.0;0.1°

Monkeytoe


EVERYTHING BETTER
 0800 658 637 - www.monkeytoe.co.nz

65° Step Ladder (30° Roof Pitch) & Retr. Stile ASSY

MKT Design Library

DWG No: 2003-SL65-1

2003

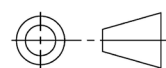

SHEET 5 OF 5

A3

SCALE 1:15

REV:01

DO NOT SCALE

DIMENSIONS IN MILLIMETERS