

### STEPS & STILES

## Monkeytoe Aluminium Step-over



#### PRODUCT DESCRIPTION

Versatile and compliant step-over configured for any commercial or industrial application where access over plant equipment or parapet walls is required, manufactured from high tensile construction grade aluminium.

#### TYPICAL USES / APPLICATIONS

- Up and over parapets
- Over ducts and pipes
- Milk plants
- Apartment blocks
- Airports
- Shopping malls

#### CHARACTERISTICS / ADVANTAGES

- Fully pre-engineered system
- Prefabricated modular componentry
- Lightweight, high strength aluminium construction, reducing loading on existing structures
- Suits many varied applications and locations
- Easier to lift into position than traditional steel stairs
- Low maintenance and neat appearance
- Unique profiled anti-slip tread design makes stair comfortable and safe to use
- Great for retro-fit / existing applications

#### TECHNICAL DATA / MATERIALS

- Stringers: T6 aluminium flat bar
- Stair treads: T6 aluminium extrusion
- Stanchions: T6 aluminium RHS extrusion
- Handrails: 6 aluminium extrusion
- Fixings: (bolts, tek screws) – 304 grade stainless steel

#### TESTS

#### APPROVALS / STANDARDS

- Accordance with relevant sections of AS/NZ 1657
- Building B1 structure code
- OHS codes of practice standard/guidelines
- D1 – Access routes

#### WARRANTY

- 25 years materials and 2 years install
- Product Warranty is valid in accordance to the PS1 Engineering Standard that it has been designed to

#### INSTALLATION

- Installation works must be carried out only by Monkeytoe or instructed/approved contractors


#### MAINTENANCE

- Self cleaning when used in outdoor situations
- General cleaning recommended in conjunction with standard building / plant cleaning programme or policy
- No certified maintenance is required that affect lifespan or performance of product

### PRODUCT IMAGES





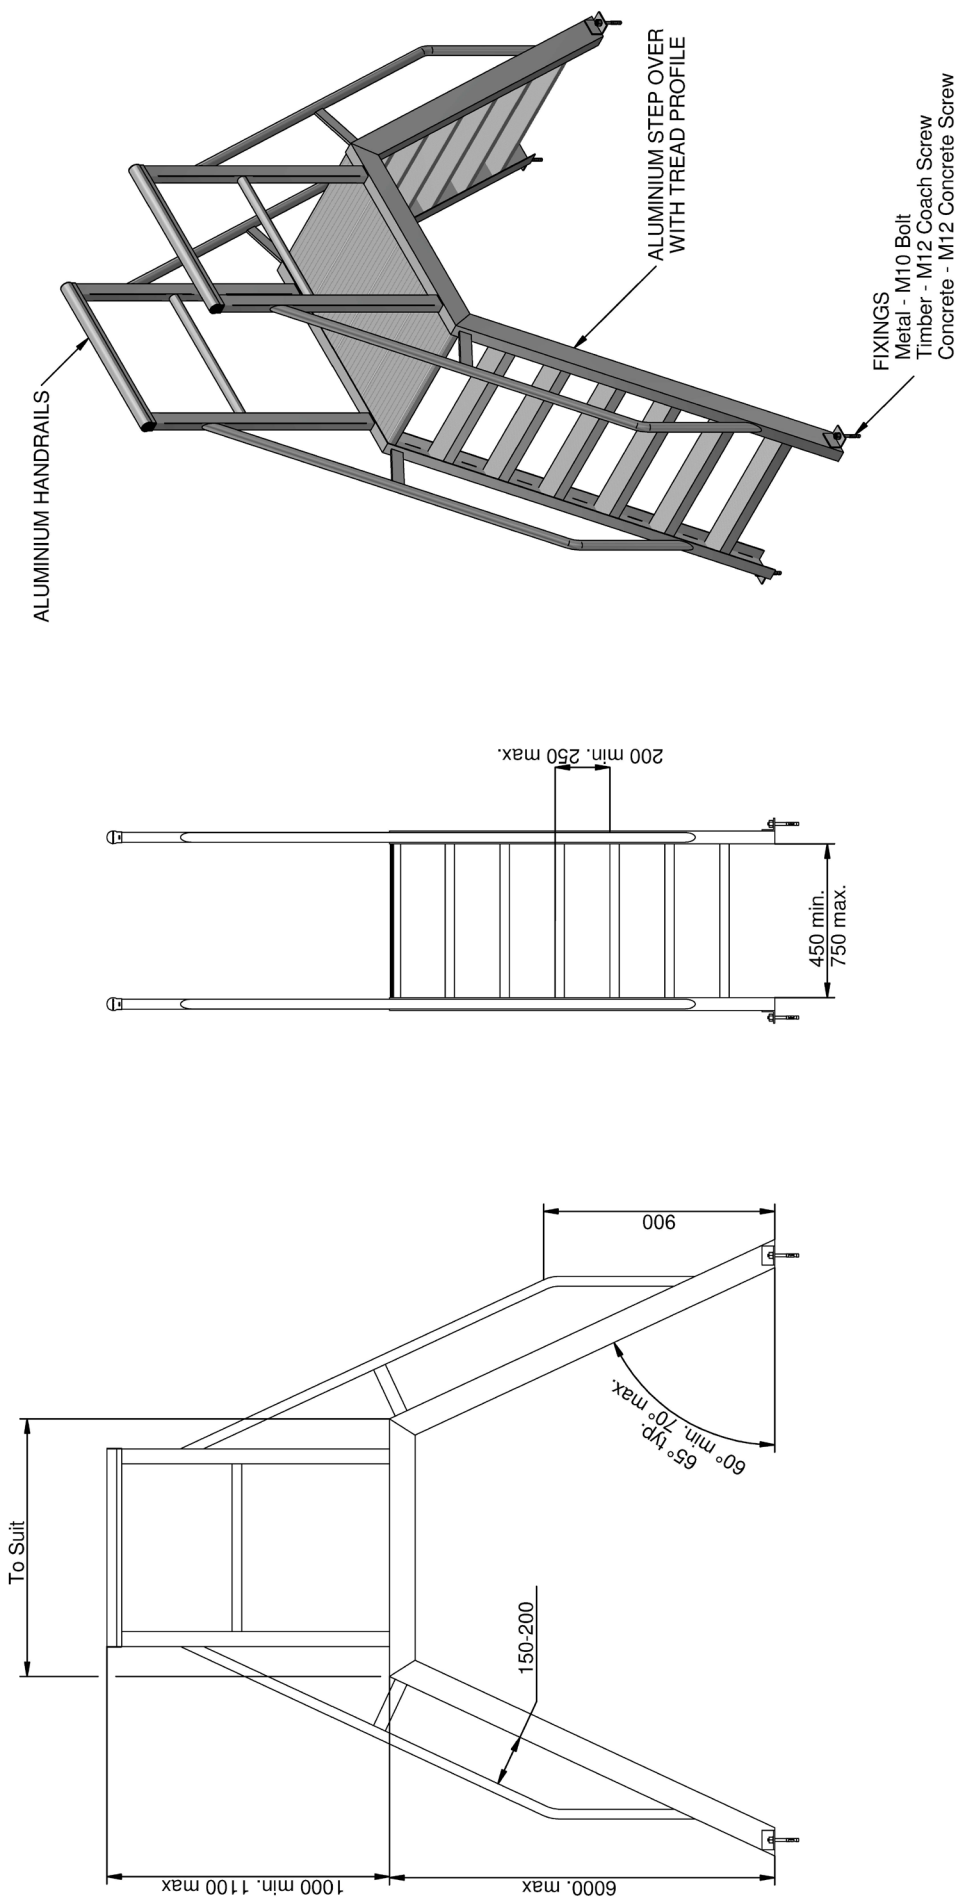

NOTES:

- DESIGNED IN ACCORDANCE WITH
  - AS/NZS 1170
  - AS/NZS 1657:2018
  - AS/NZS 1892:1996
  - B1 & B2 DURABILITY CODES
  - RELEVANT STATUTORY OHS CODES OF PRACTICE

Monkeytoe

EVERYTHING BETTER  
0800 658 637 - [www.monkeytoe.co.nz](http://www.monkeytoe.co.nz)

|                      |            |                           |        |
|----------------------|------------|---------------------------|--------|
| 65° Step Over        |            | MONKEYTOE                 |        |
| DWG No: 2004-SPL-002 | 23/07/2018 | SHEET 1 OF 1              |        |
| DO NOT SCALE         |            | SCALE: 1:20               | REV:01 |
|                      |            | DIMENSIONS IN MILLIMETERS |        |