




SKYWALK WITH MESH (HANDRAILS)

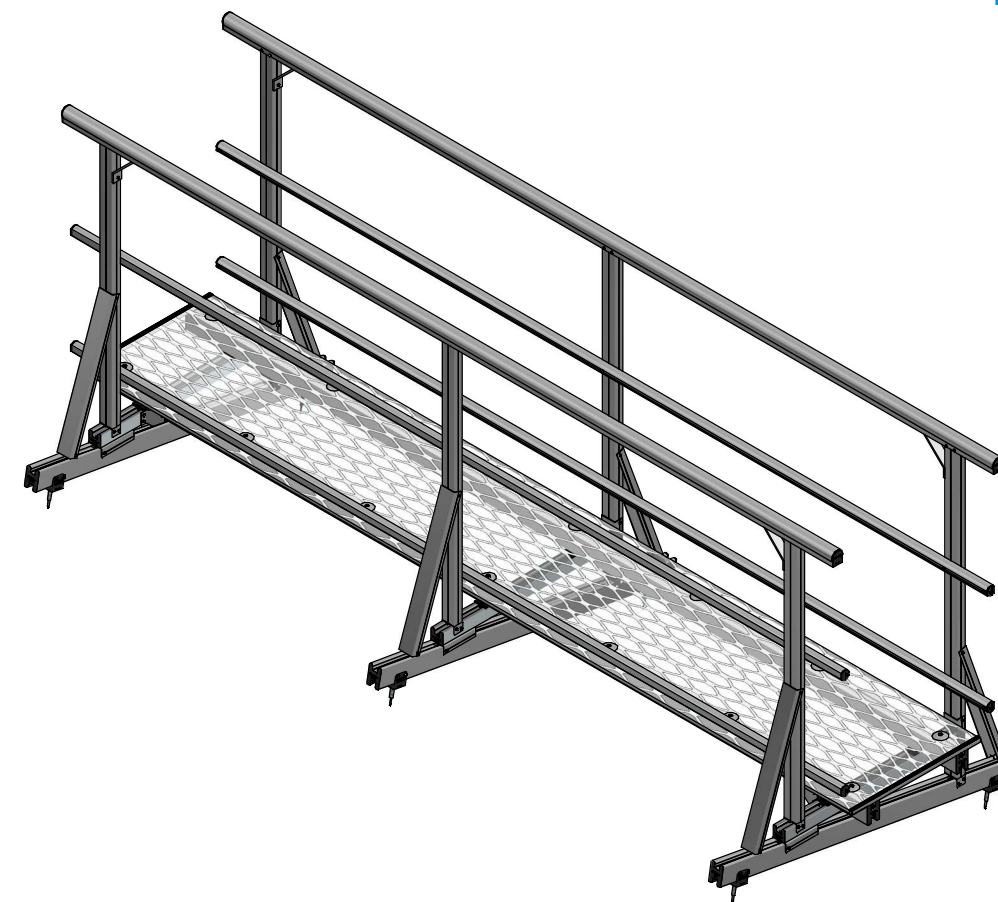

SKYWALK WITH MESH (LEVELLED WITH HANDRAILS)

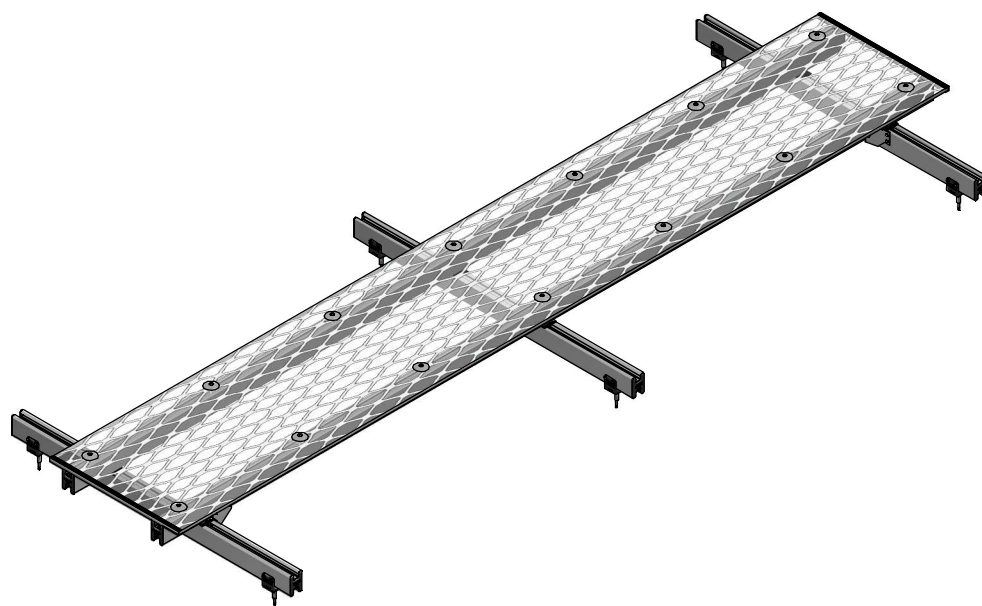


SKYWALK WITH MESH (STANDARD)

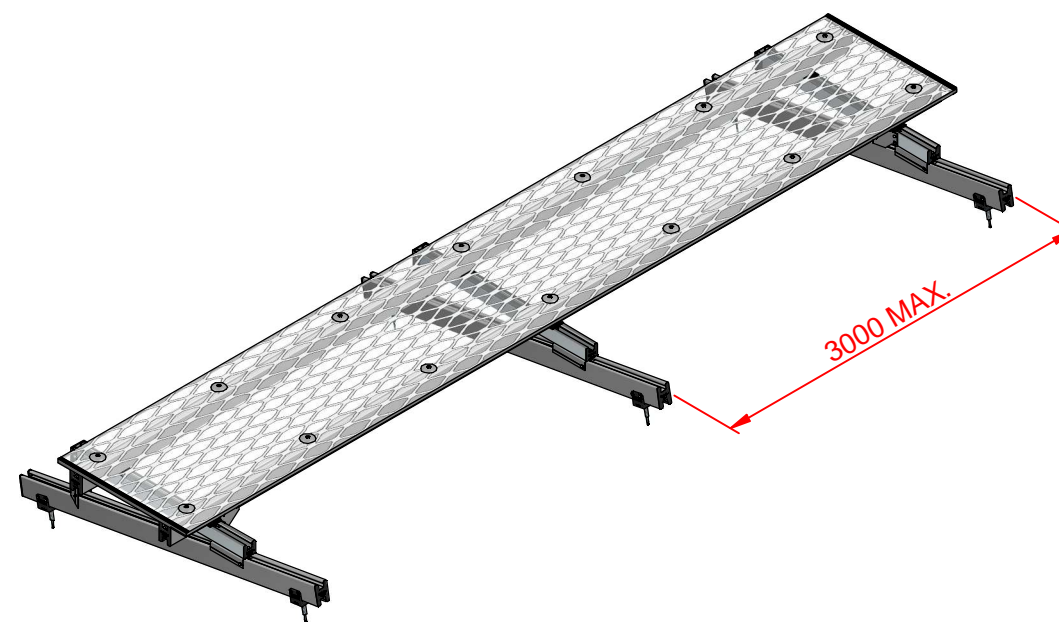


SKYWALK WITH MESH (LEVELLED)


Monkeytoe

EVERYTHING BETTER  
0800 658 637 - [www.monkeytoe.co.nz](http://www.monkeytoe.co.nz)

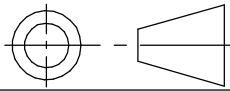Skywalk With Mesh Install Guide		
MONKEYTOE GROUP		
DWG No: 2004-MSW2-I-01	5/06/2020	
 DO NOT SCALE	SHEET 1 OF 4	A3
	SCALE: 1:10	REV:01
DIMENSIONS IN MILLIMETERS		

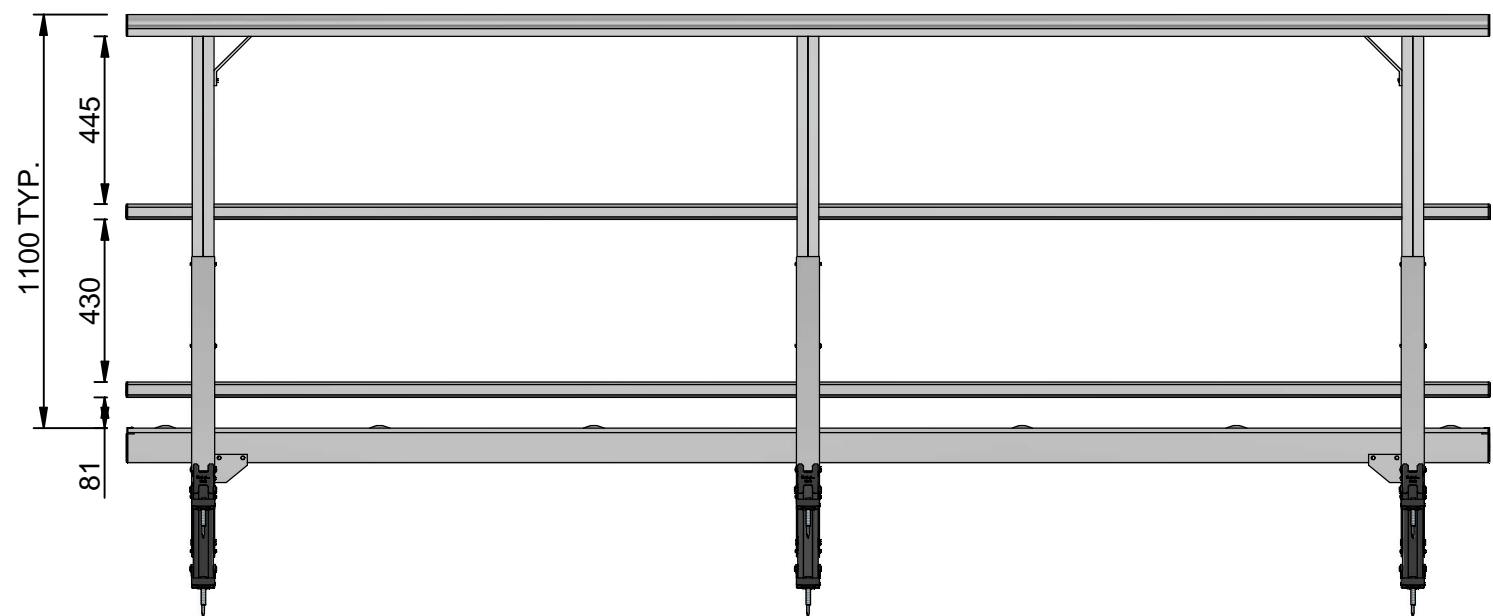


SIDE ELEVATION

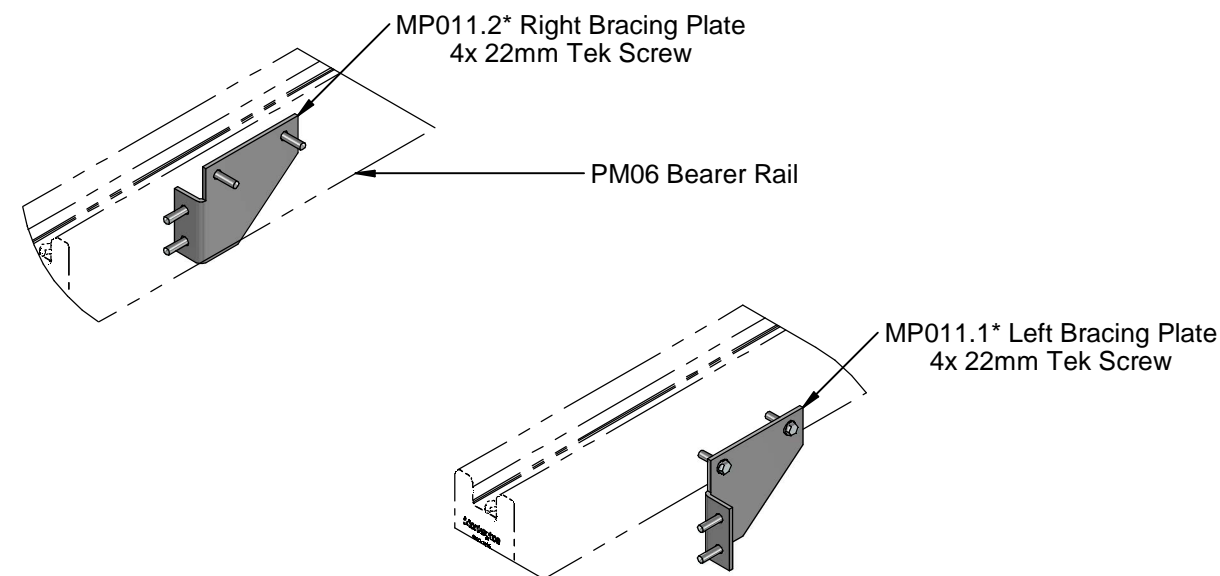


DETAIL 2  
1:5


**BRACING PLATES REQUIRED IN PAIRS  
AT EACH END AND EVERY 10000mm TYP.**

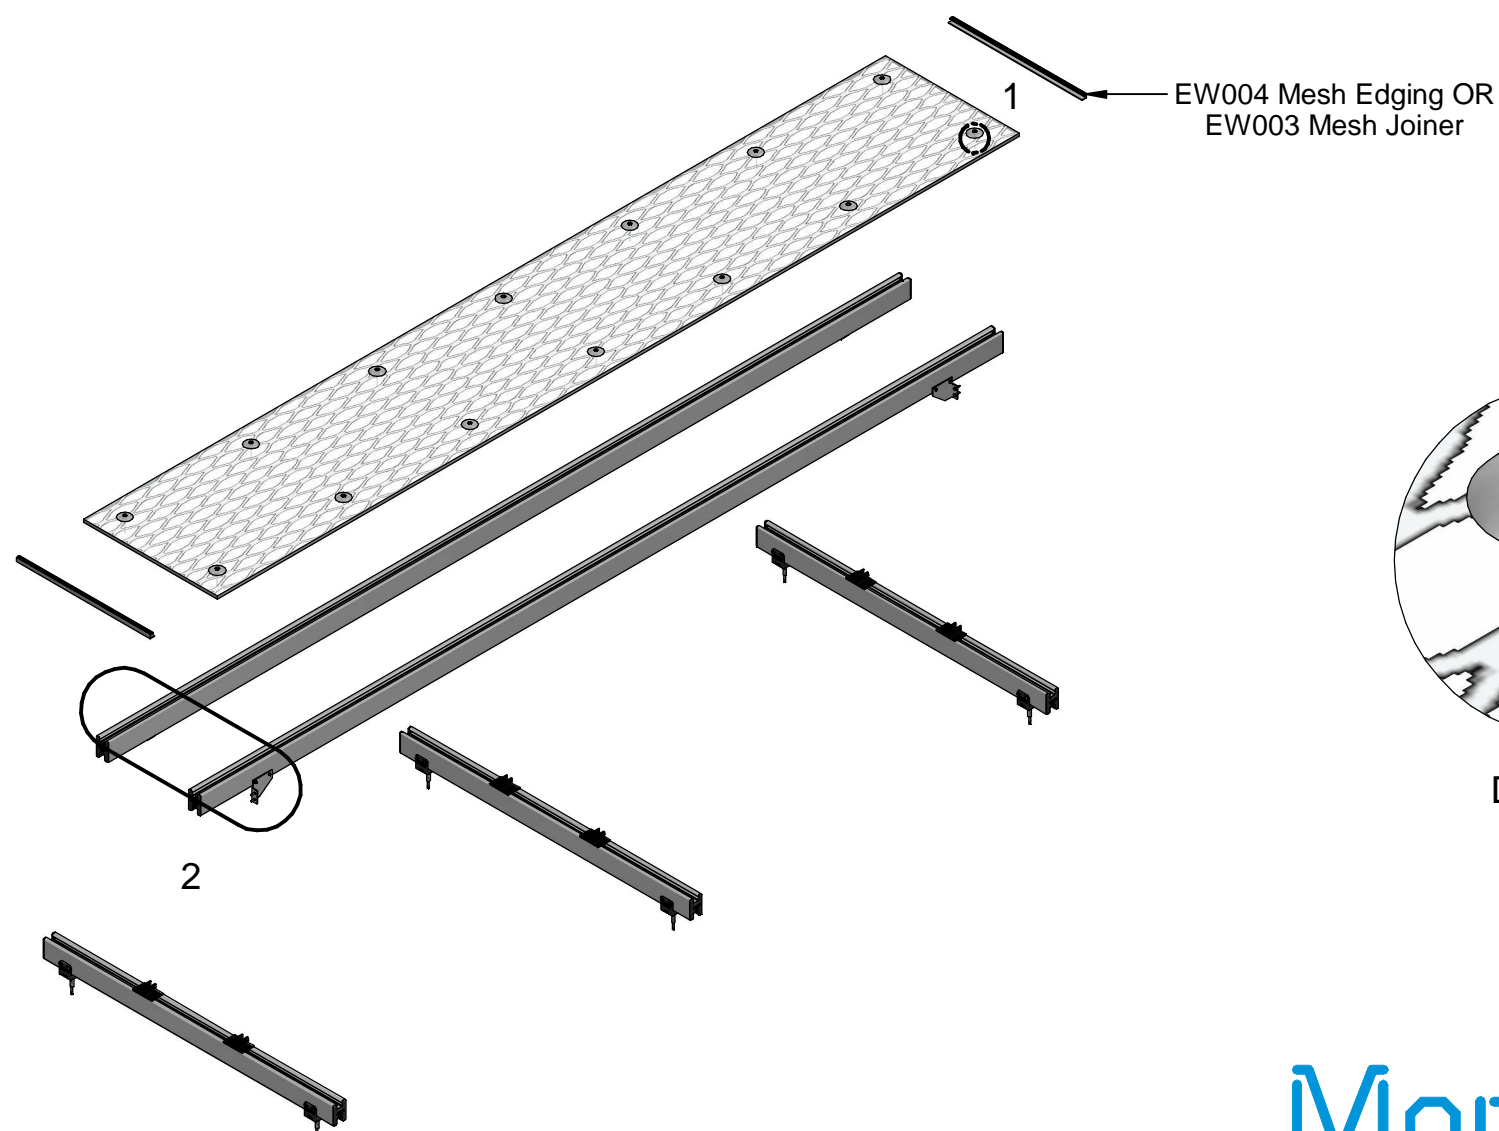

EXPLODED VIEW

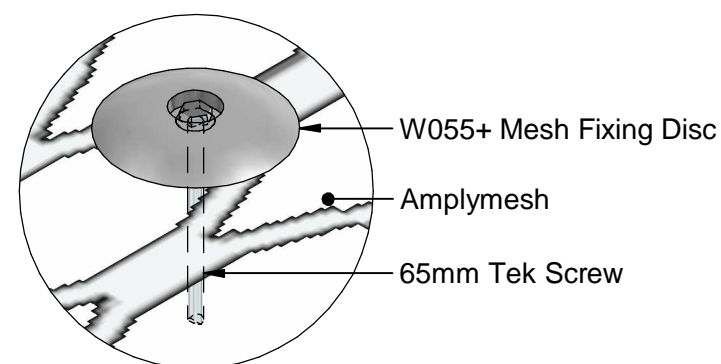

DETAIL 1  
1:2

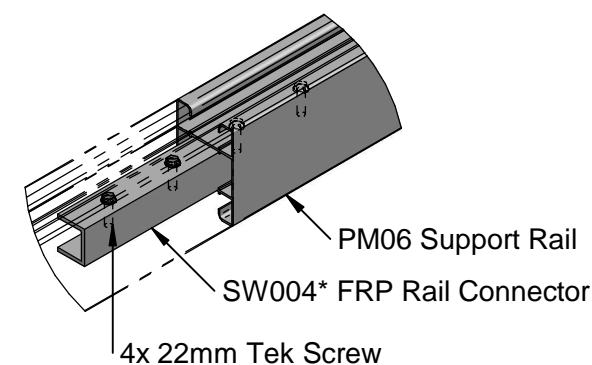


PM06 JOIN DETAIL  
(FOR SKYWALK OVER 6000mm)  
1:5


**Monkeytoe**

EVERYTHING BETTER  
0800 658 637 - [www.monkeytoe.co.nz](http://www.monkeytoe.co.nz)


Skywalk With Mesh Install Guide		
MONKEYTOE GROUP		
DWG No: 2004-MSW2-I-01	5/06/2020	
	SHEET 2 OF 4	A3
	SCALE: 1:24	REV:01
DO NOT SCALE	DIMENSIONS IN MILLIMETERS	

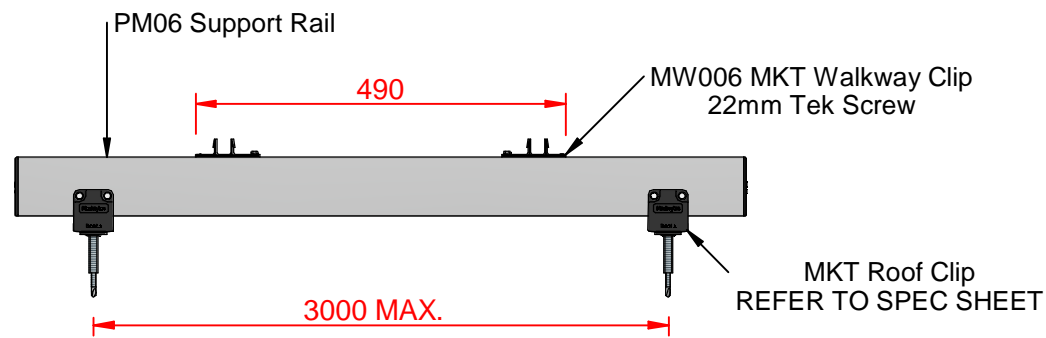


SKYWALK SUPPORT (STANDARD)

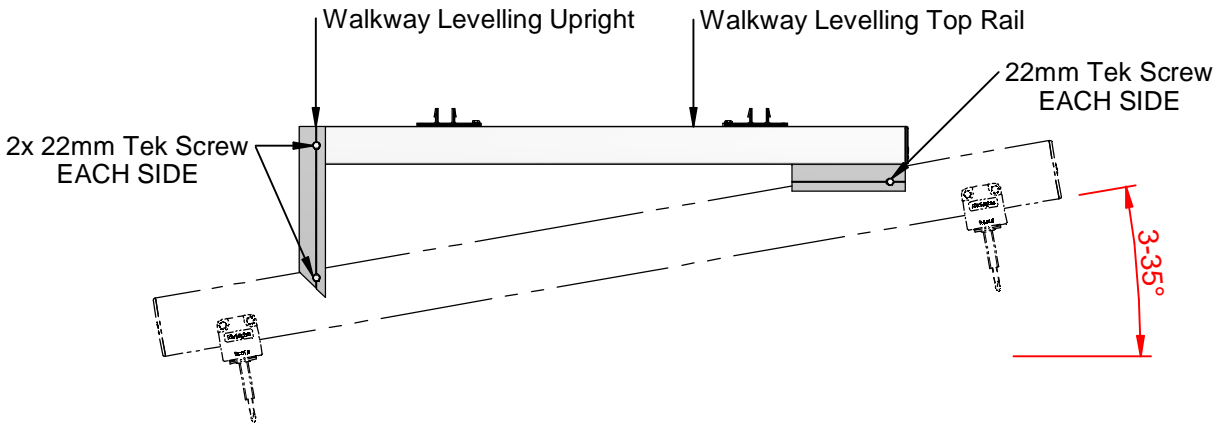


SKYWALK SUPPORT (LEVELLED)

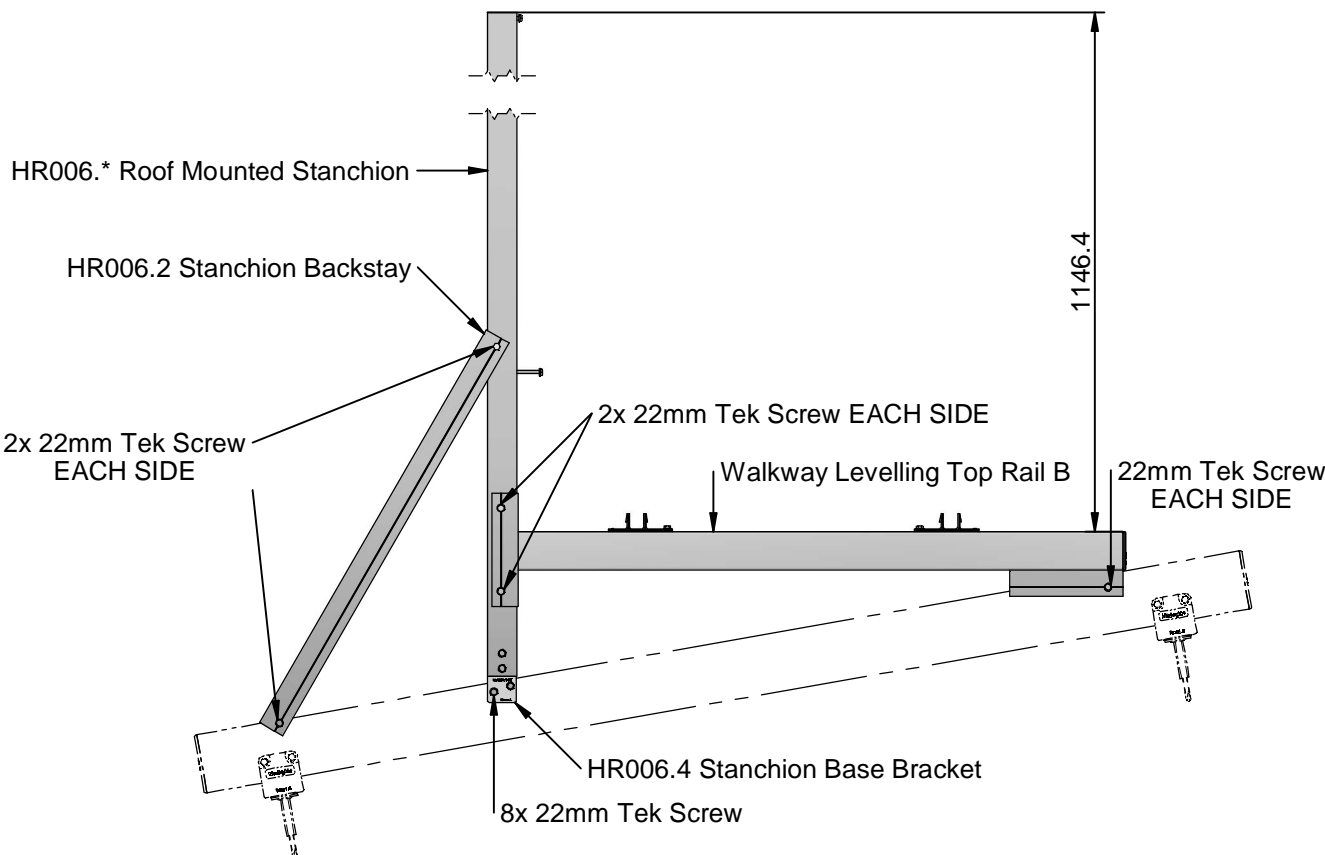







SKYWALK SUPPORT (LEVELLED WITH SINGLE HANDRAIL)

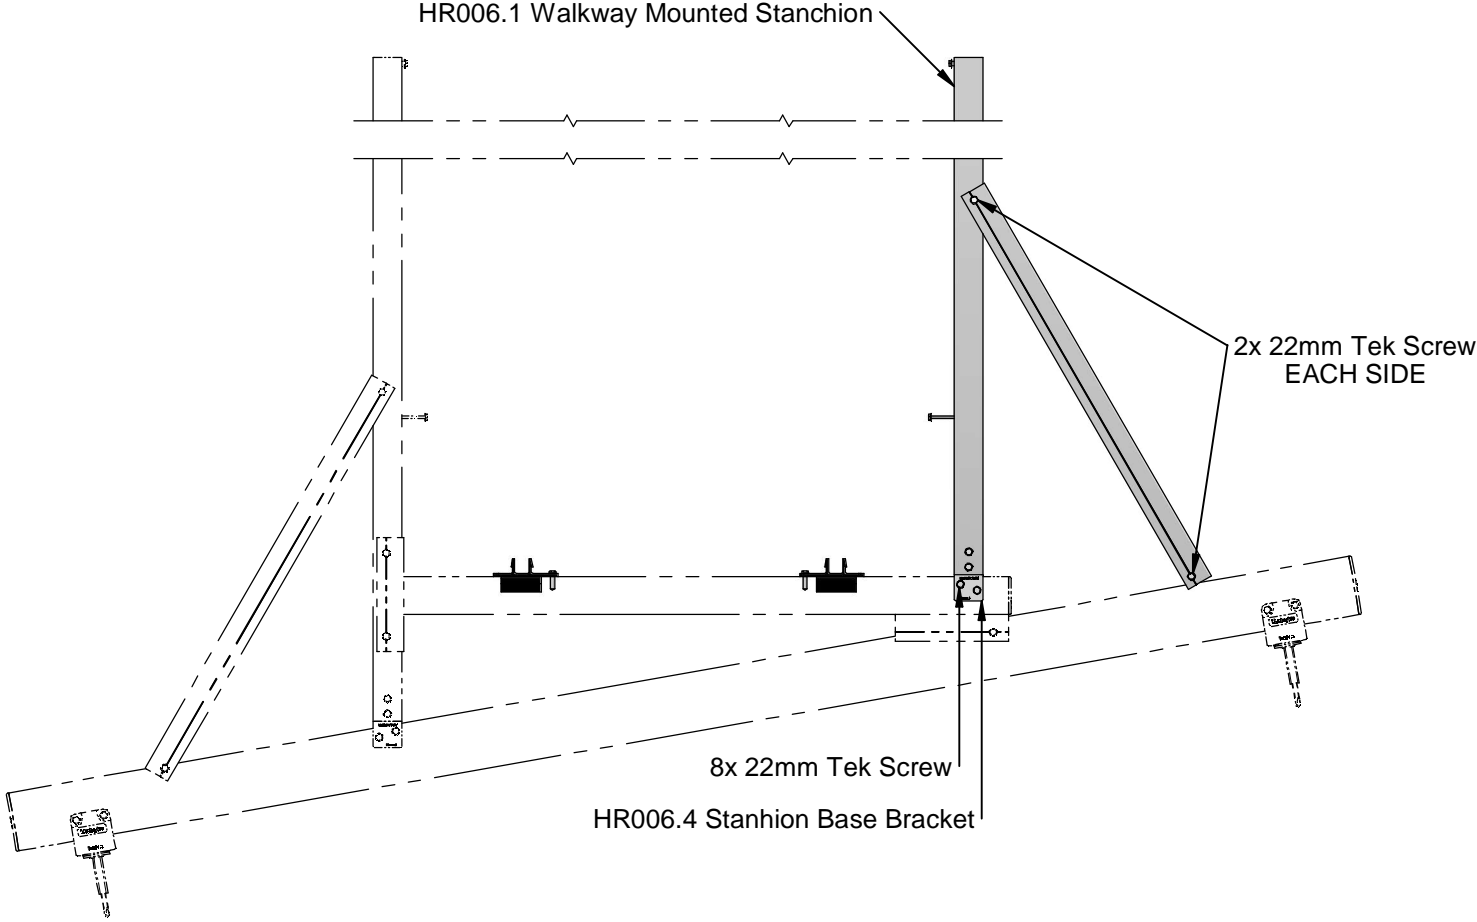

SKYWALK SUPPORT (LEVELLED WITH DOUBLE HANDRAIL)

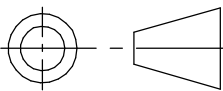Skywalk With Mesh Install Guide		
MONKEYTOE GROUP		
DWG No: 2004-MSW2-I-01	5/06/2020	
 DO NOT SCALE	SHEET 3 OF 4	A3
	SCALE: 1:1	REV:01
DIMENSIONS IN MILLIMETERS		




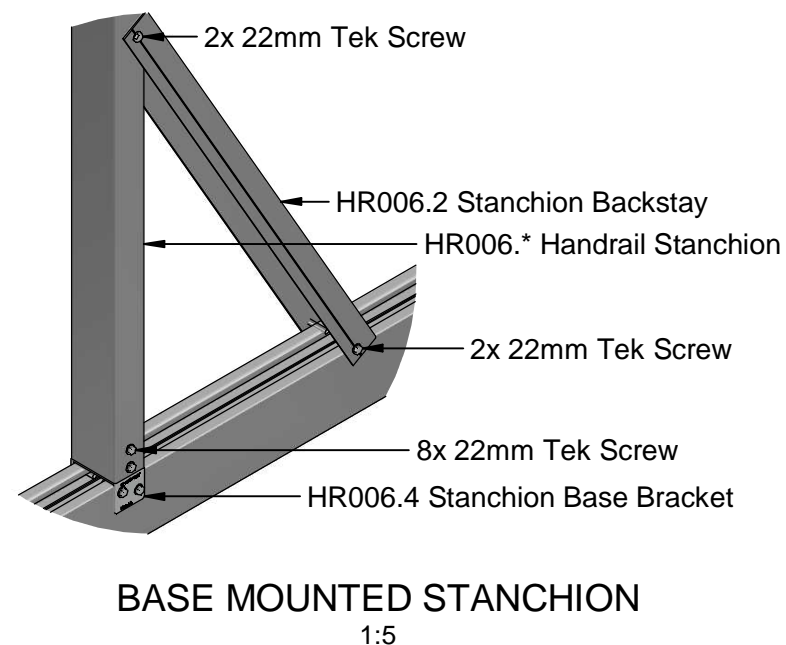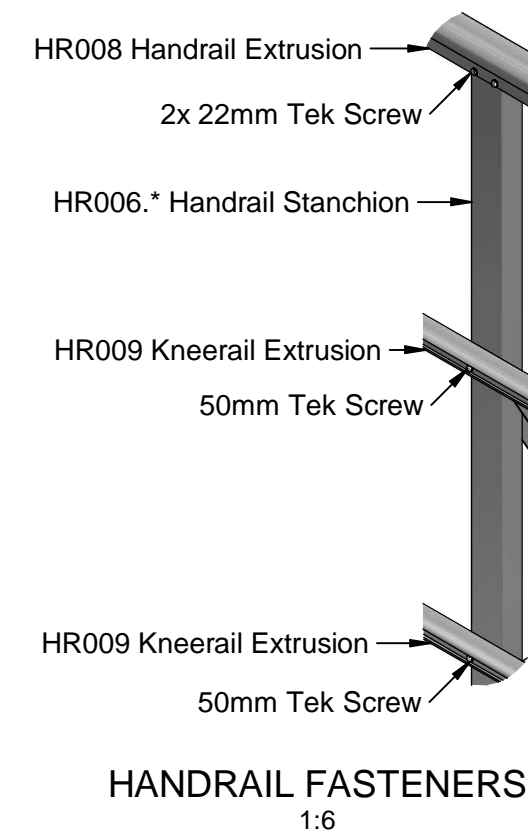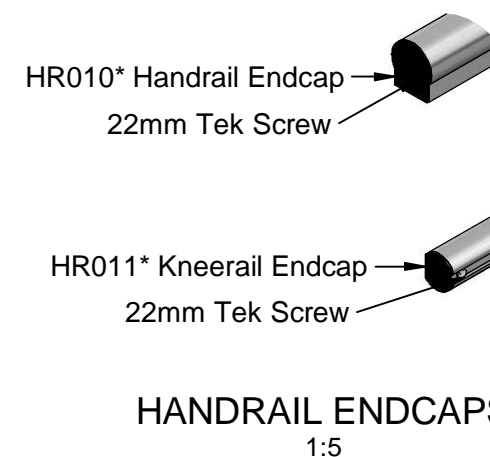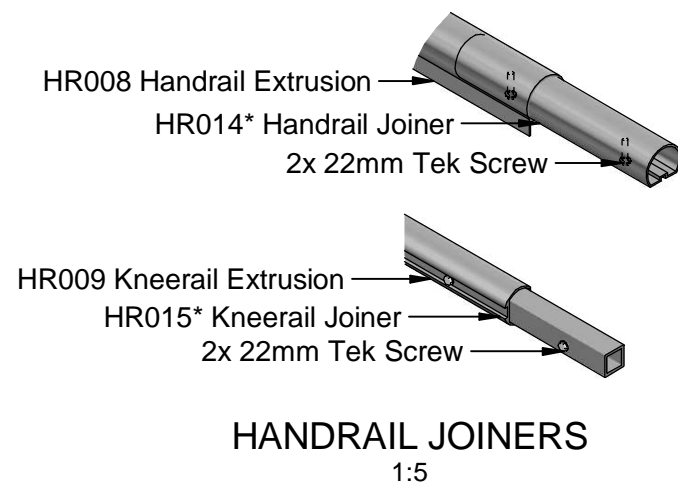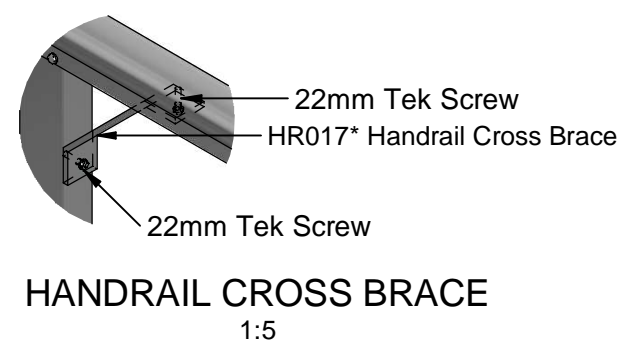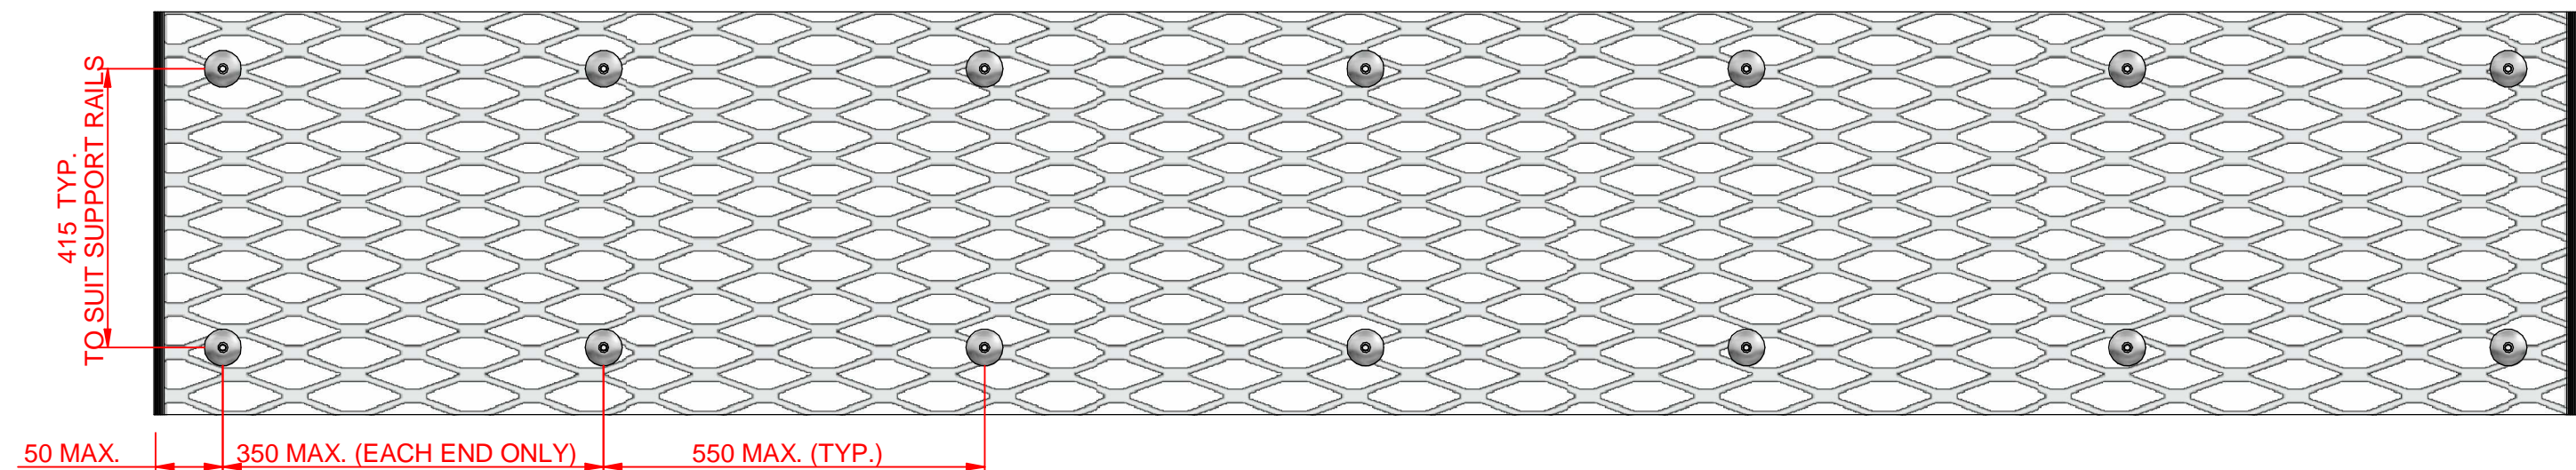

**REFER TO 2004-HR-I-01 FOR ADDITIONAL  
HANDRAIL INSTALL PROCEDURES**

**Monkeytoe**

**EVERYTHING BETTER**  
0800 658 637 - [www.monkeytoe.co.nz](http://www.monkeytoe.co.nz)

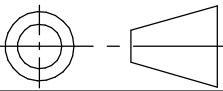Skywalk With Mesh Install Guide		
MONKEYTOE GROUP		
DWG No: 2004-MSW2-I-01	5/06/2020	
 DO NOT SCALE	SHEET 4 OF 4	A3
	SCALE: 1:5	REV:01
DIMENSIONS IN MILLIMETERS		