


GUTTER COVER

MONKEYTOE GUTTER & SNOW GUARD

PRODUCT DESCRIPTION

Proprietary aluminium or fibre reinforced plastic trafficable decking/ walkway modules to prevent gutters filling with snow or leaves.

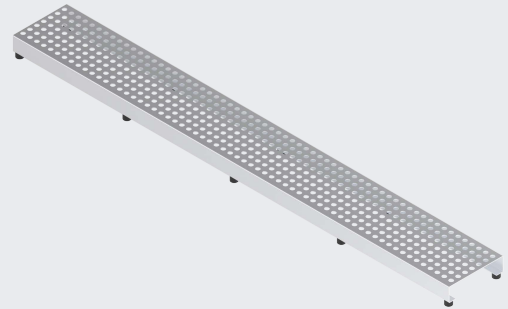

TYPICAL USES / APPLICATIONS

- Gutter systems of any width - manufactured in widths 200 -600mm, and for wider gutters multiple modules are used.
- Gutters which require leaf or snow protection
- Where roof access is required but roof walkway cannot be installed

CHARACTERISTICS / ADVANTAGES

- Can be fully trafficable
- Can be removed for gutter maintenance
- Can be fully customised to suit any gutter
- Guards are assembled on site in 1800mm sections
- Fast and simple install
- Stops gutters becoming blocked with snow or leaves

TECHNICAL DATA / MATERIALS

APPROVALS / STANDARDS

- FRP - Fibre reinforced plastic decking 15mm deep with 30 x 30mm openings
- Base structure aluminium with polyethylene bracketing
- All screws 316 stainless
- Aluminium - 3mm folded aluminium sheets with 316 stainless steel screws
- Separation between gutter and guard is 4mm
- Rubber strips



WARRANTY


- 10 years materials and 2 years install
- Product Warranty is valid in accordance to the PS1 Engineering Standard that it has been designed to

MAINTENANCE

- Self cleaning when used in outdoor situations
- General cleaning recommended in conjunction with standard building / plant cleaning programme or policy
- Visual inspection for any damage or loose fittings is recommended annually
- No certified maintenance is required that effects lifespan or performance of product

PRODUCT IMAGES

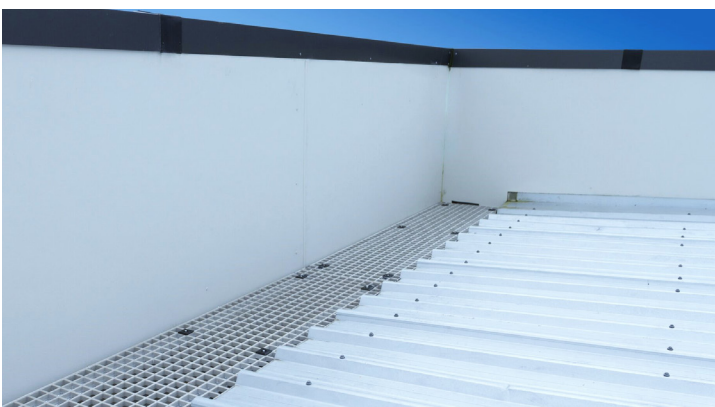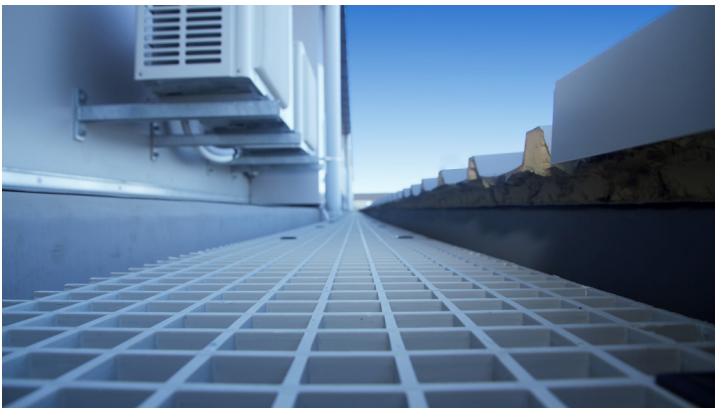


SKYWALK SNOW GUARD			
MONKEYTOE			
DWG NO:	2004 - MKT SG - 01	10/02/2022	
	SHEET 1 OF 1	A3	
		SCALE 1:10	SG
DO NOT SCALE		DIMENSIONS IN MILLIMETERS	

Monkeytoe

EVERYTHING BETTER
0800 658 637 - www.monkeytoe.co.nz

MANUFACTURED IN WIDTHS 200-600 mm
FOR WIDER GUTTERS USE MULTIPLE MODULES

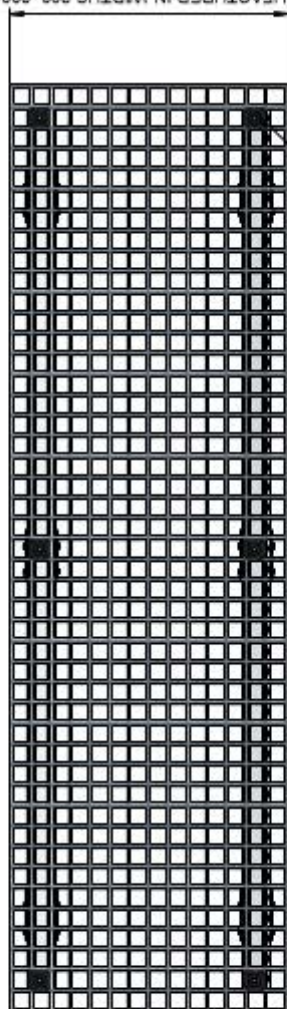

ALL FASTENERS
STAINLESS STEEL

FRP GRID SHEET

STANDARD LENGTH 1800 mm
SHORTER LENGTHS AVAILABLE ON REQUEST



MESH PLUG WITH 65MM
SELF DRILLING TEK SCREW

6 x PM08 FOOTINGS
(EQUALLY SPACED)




MESH PLUG WITH 65MM
SELF DRILLING TEK SCREW

4 x 22MM TEK SCREWS
(2x EACH SIDE)

PM08 FOOTING WITH
GLUED RUBBER


DETAIL 1

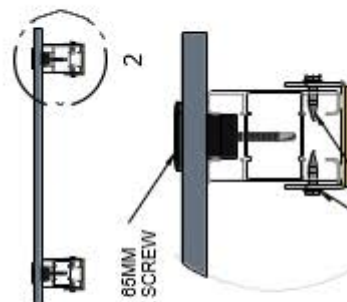



4 x 22MM TEK SCREWS
(2x EACH SIDE)

DETAIL 2
1:3

ISOMETRIC VIEW

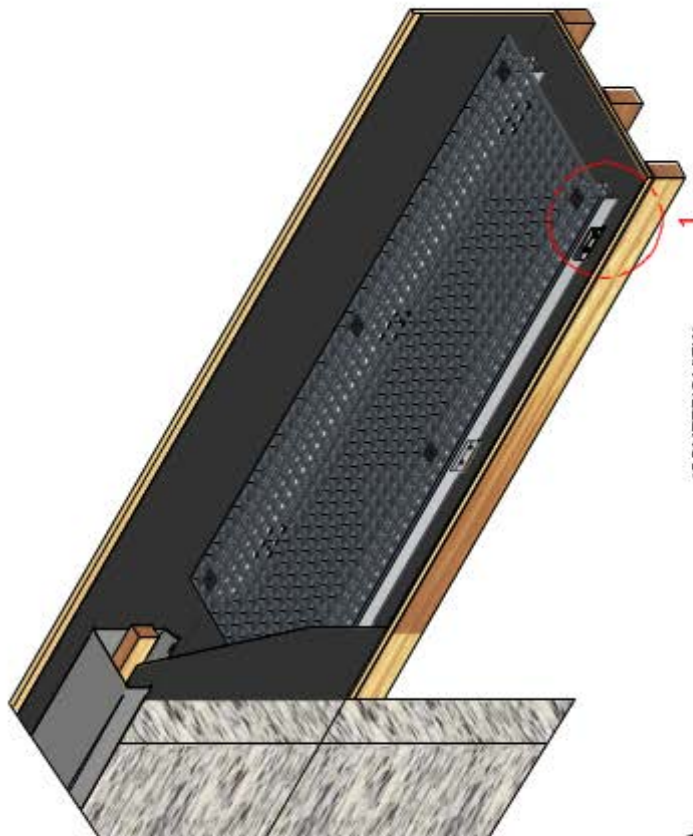

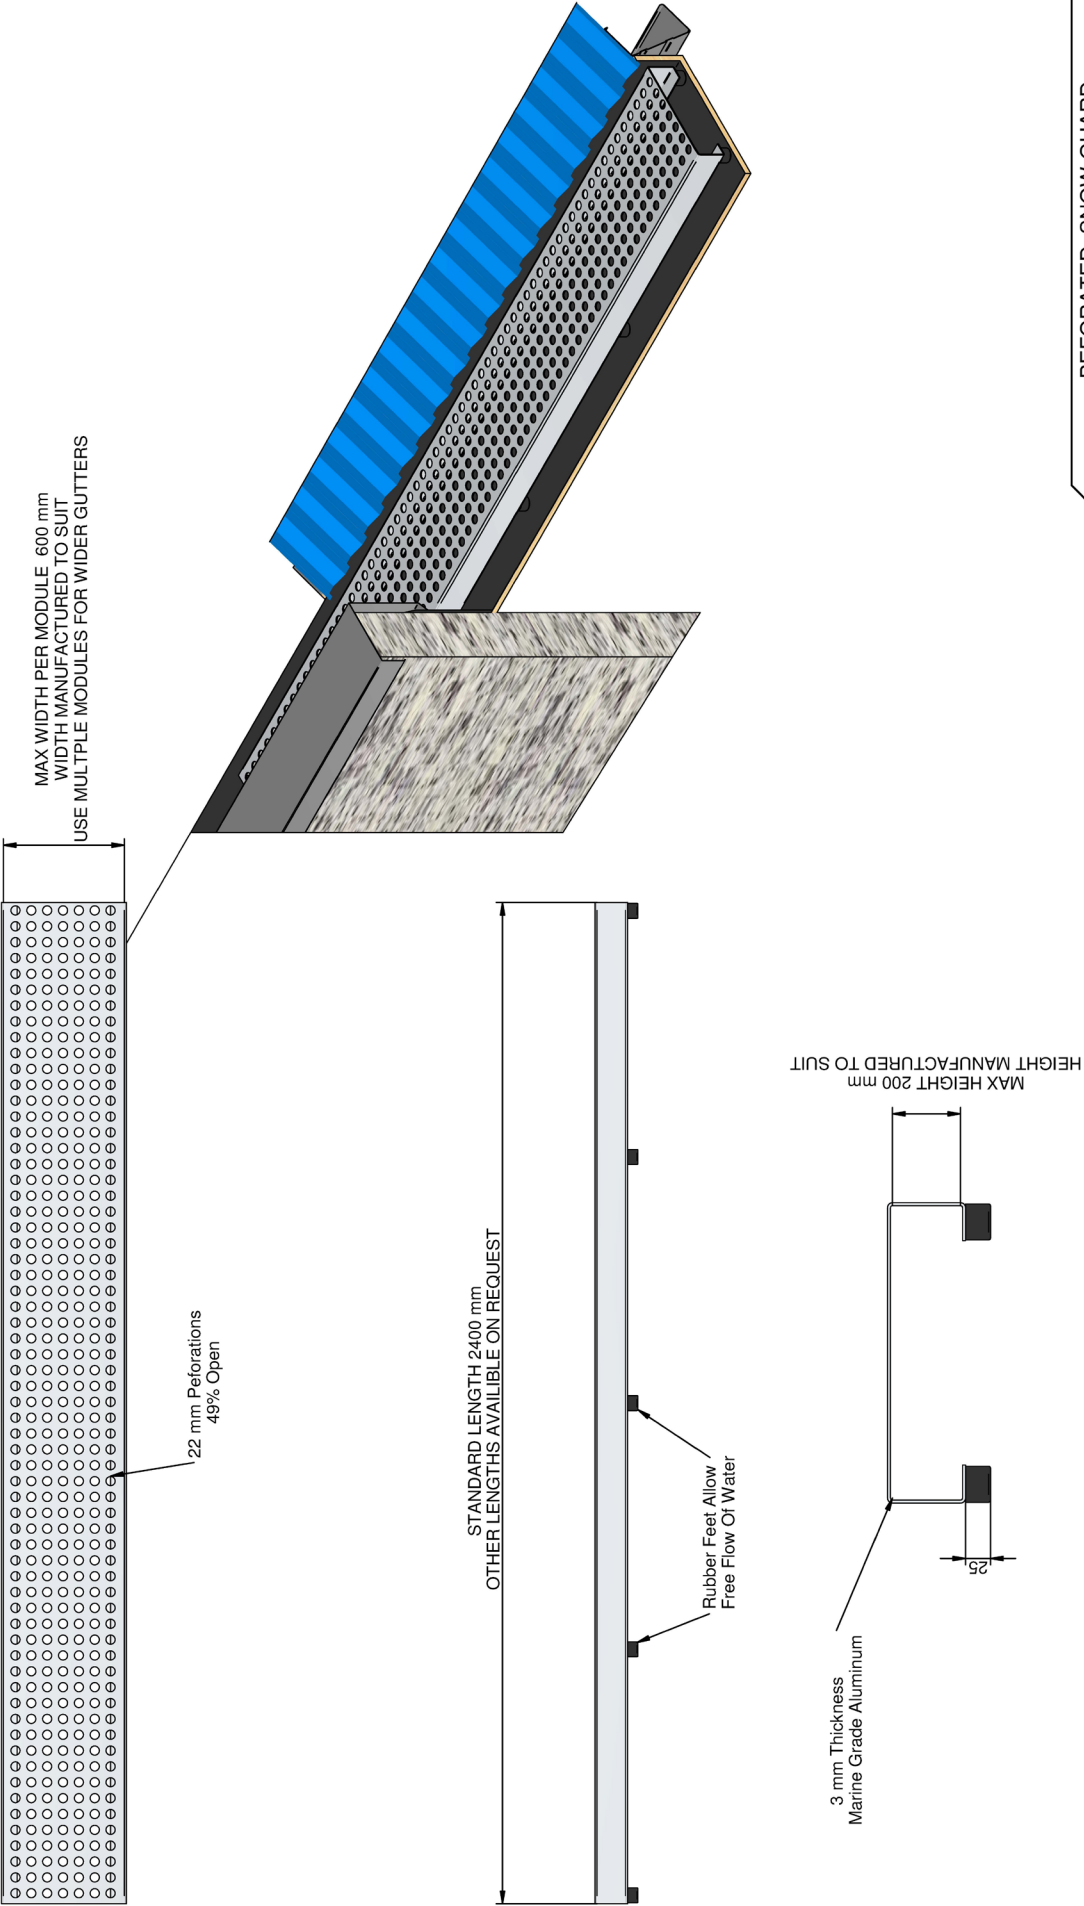

PERFORATED SNOW GUARD			
MONKEYTOE			
DWG No: 2004 - PSG - 01	12/06/2018		
	SHEET 1 OF 1	A3	REV:01
DO NOT SCALE	SCALE 1:12	DIMENSIONS IN MILLIMETERS	

Monkeytoe

EVERYTHING BETTER
0800 658 637 - www.monkeytoe.co.nz